



# ACCU-TRAC

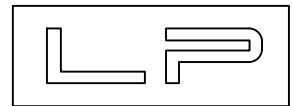

LOW PROFILE  
ATTACHMENT SYSTEMS  
TYPICAL DETAILS


## REAR VENTILATED RAIN SCREEN SYSTEM

(DS SYSTEM)

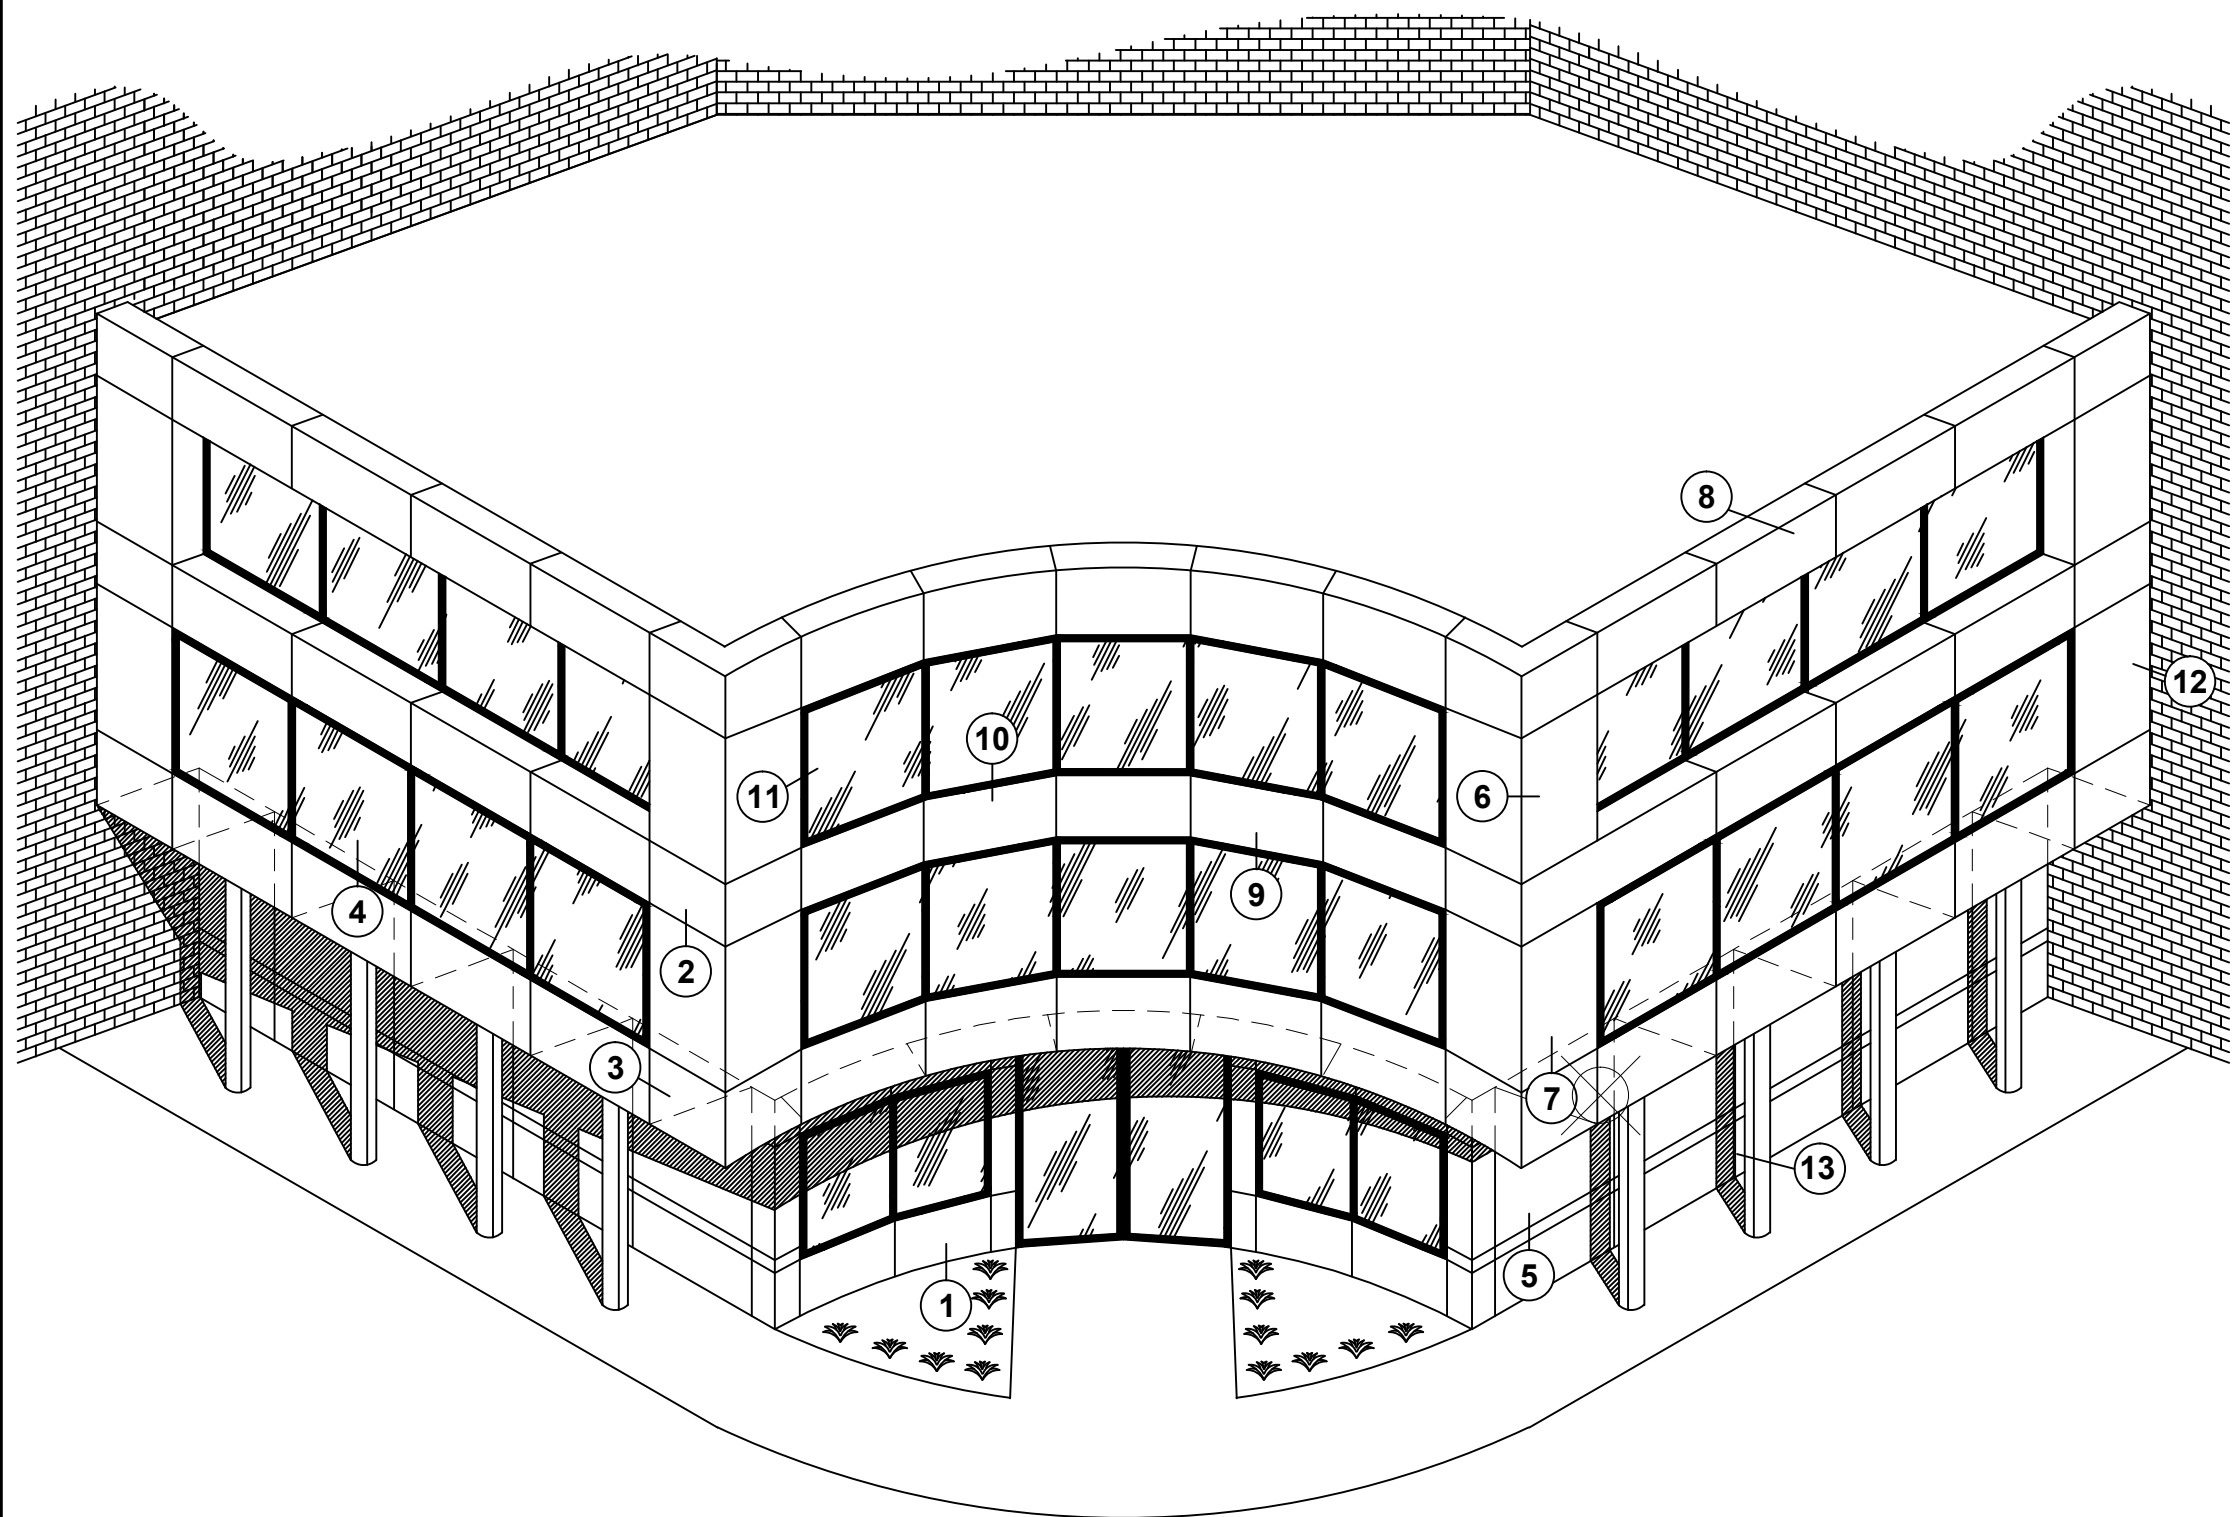

MANUFACTURED BY ALTECH PANEL SYSTEMS AND AVAILABLE THROUGH VARIOUS DISTRIBUTORS  
1 JOHNSON ST. SUITE 118 CARTERSVILLE, GA. 30120 PHONE 678-721-4569


ALTECHPANEL.COM

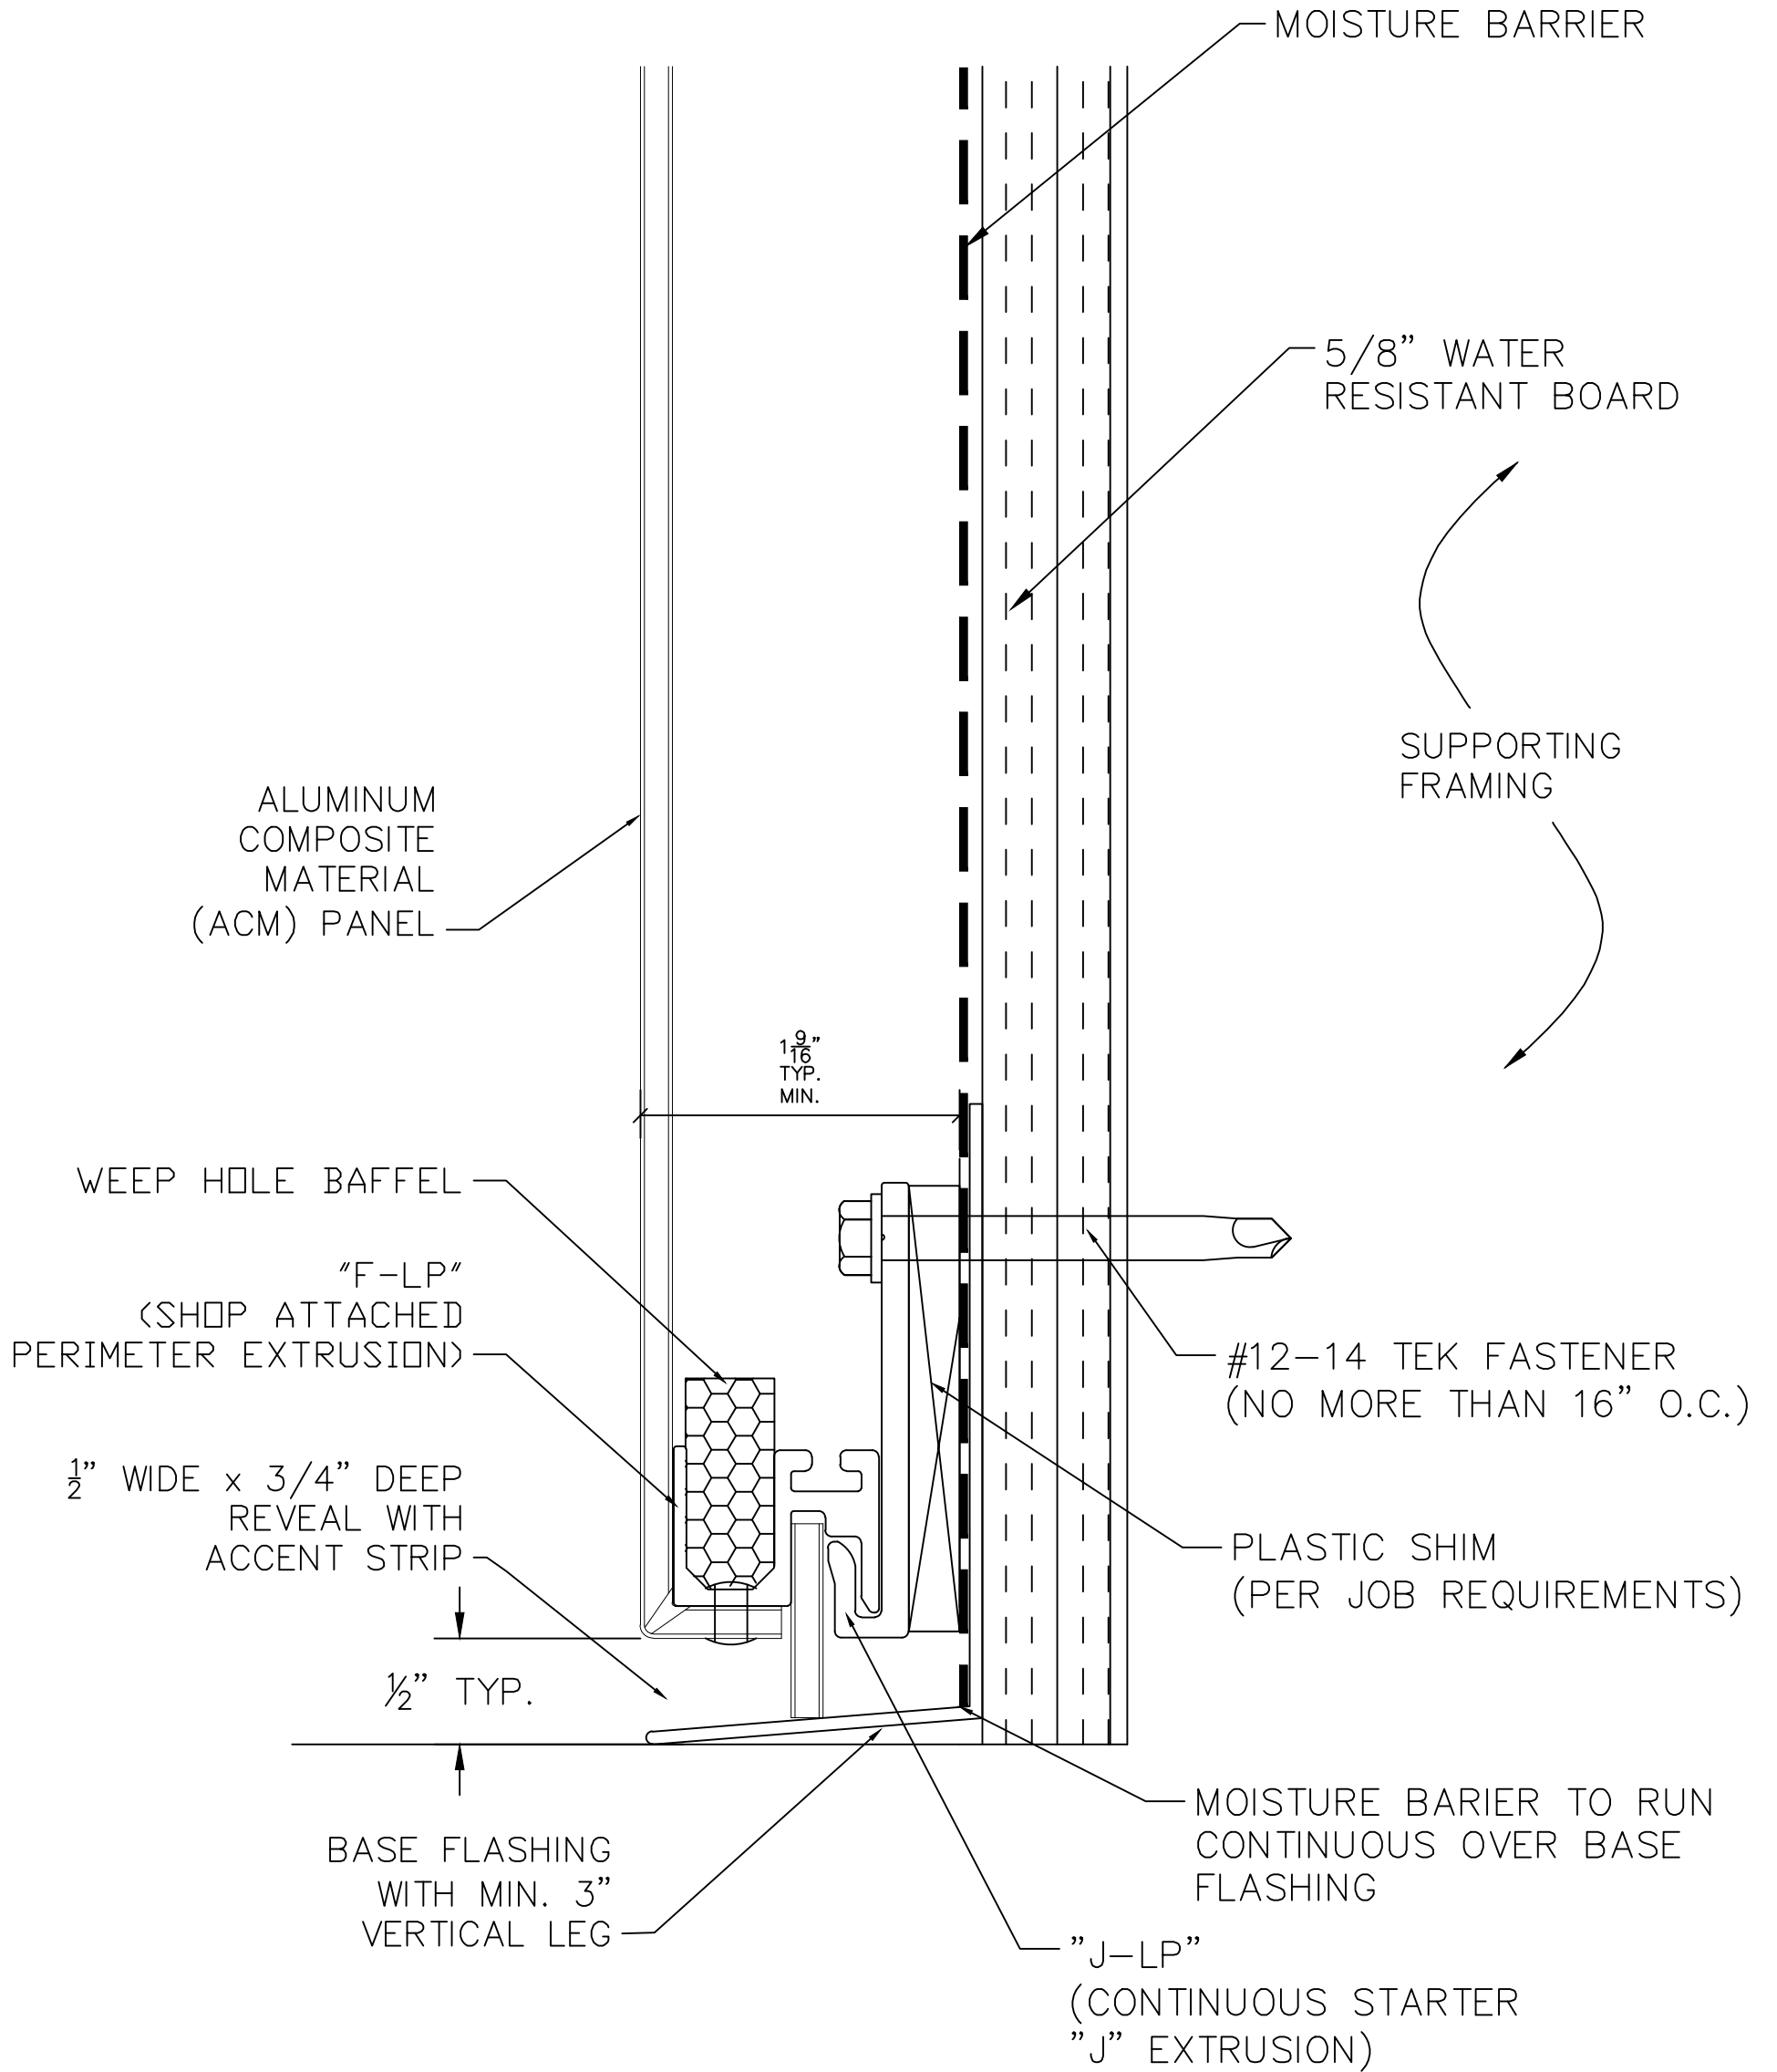

1

SILL TERMINATION

SCALE: NONE

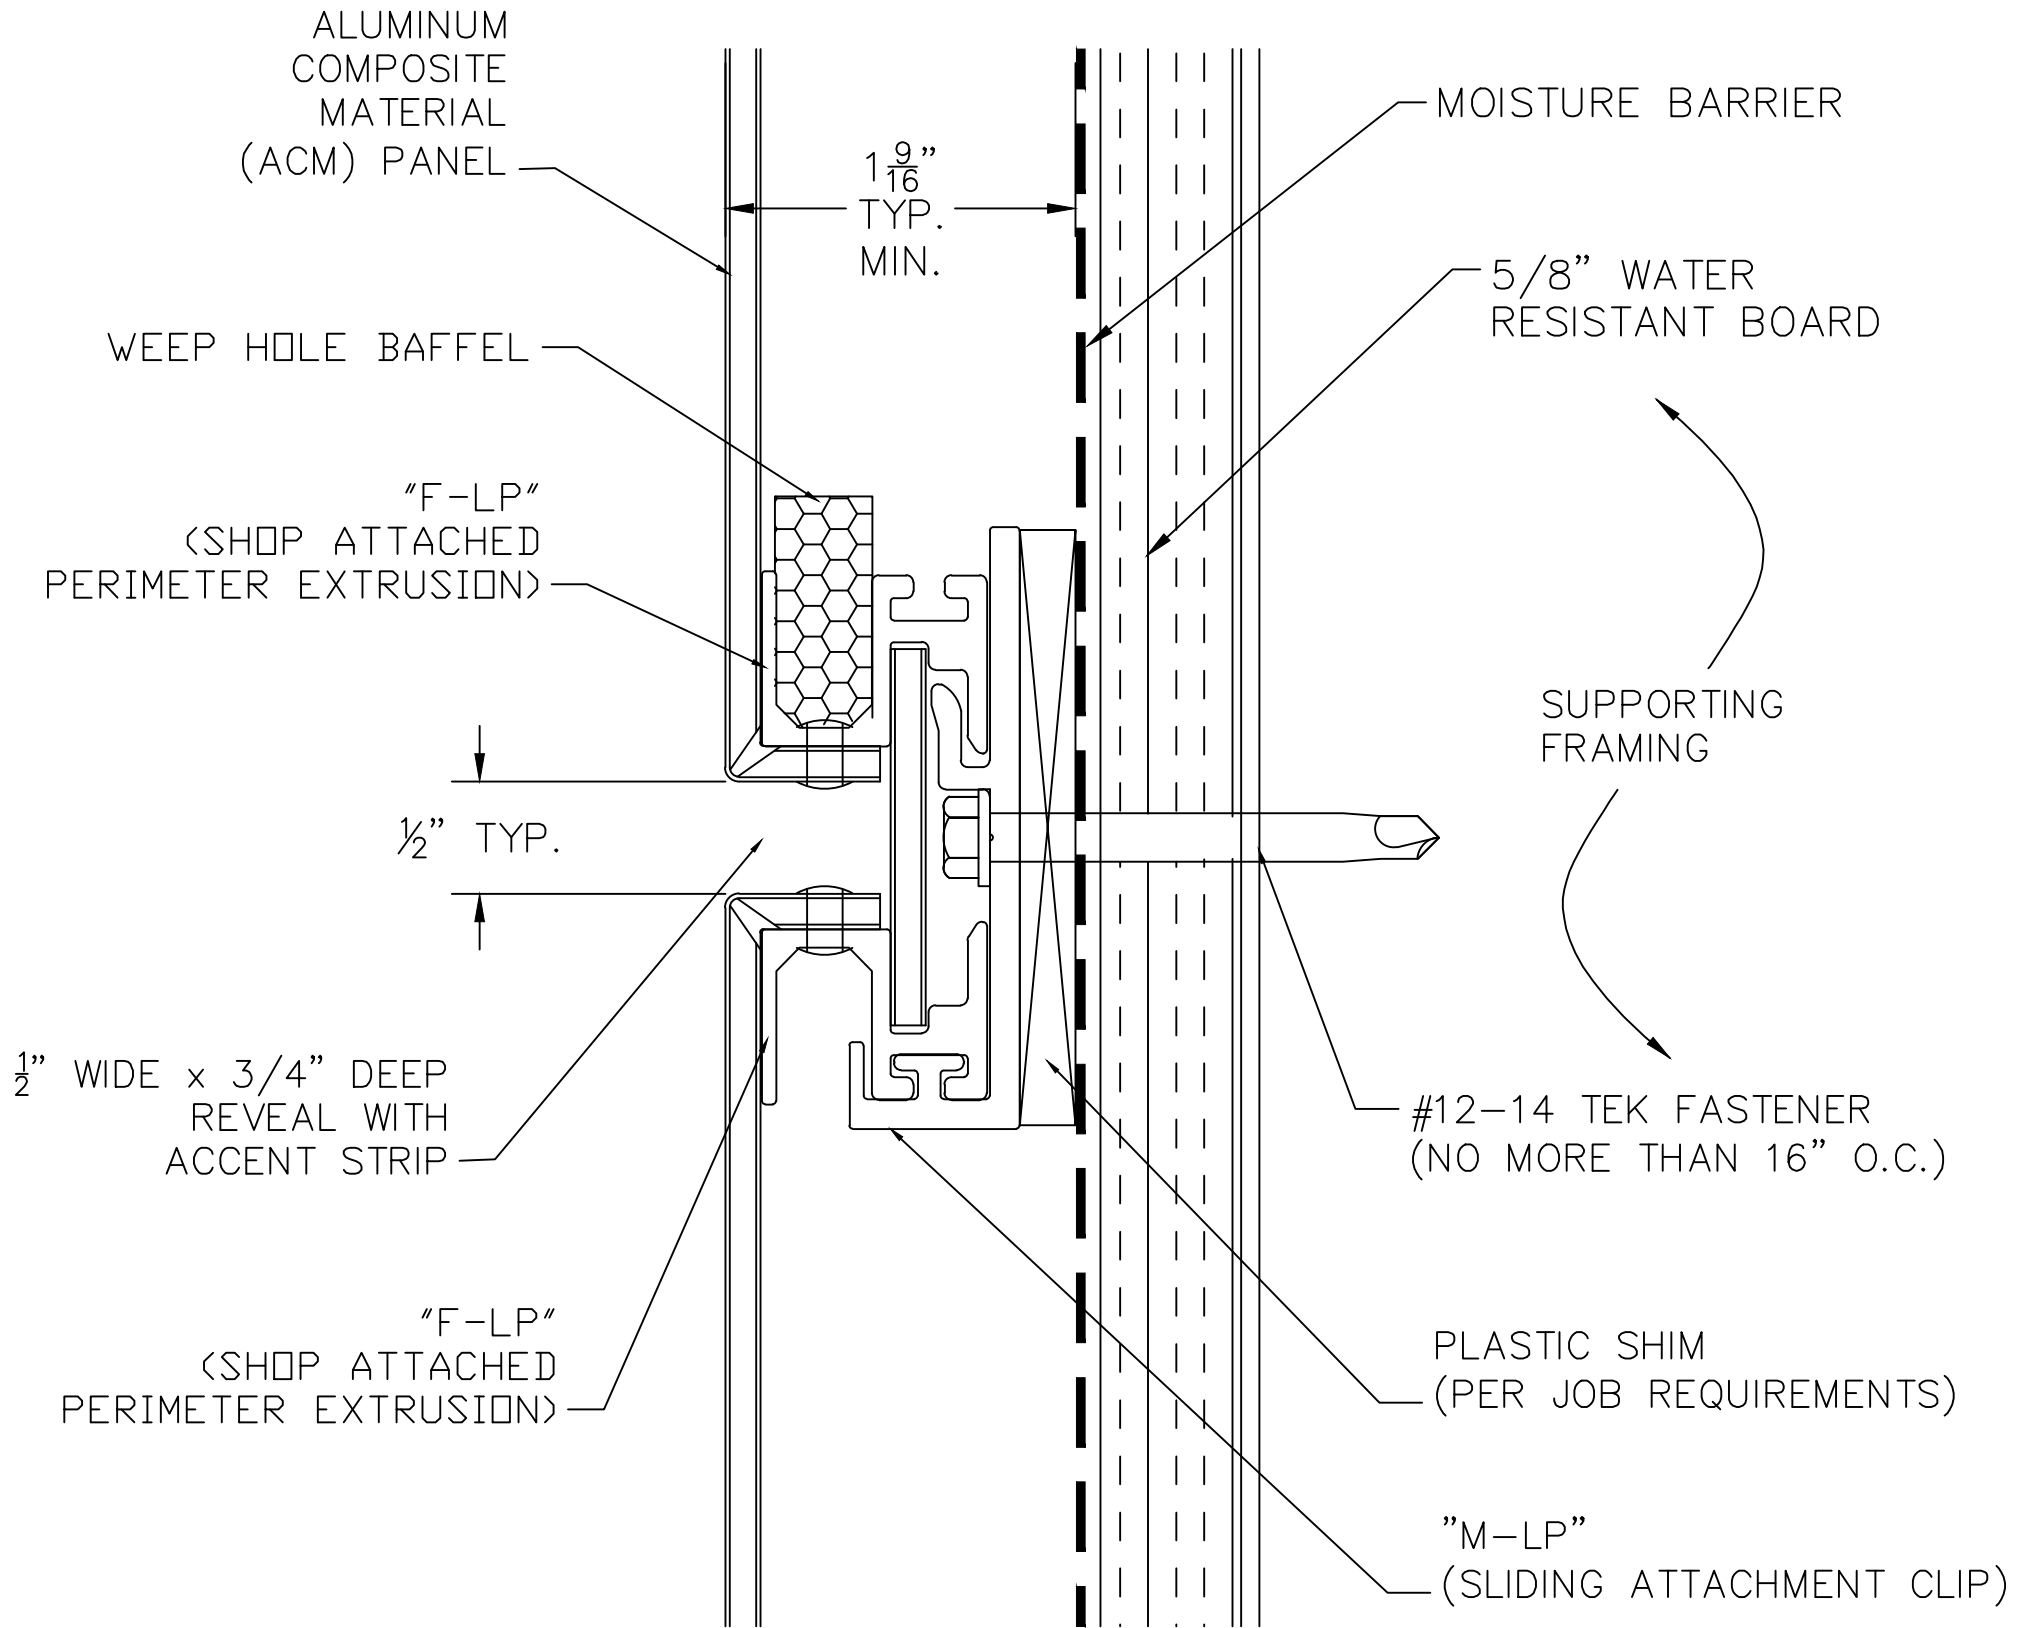


2

TYP. HORIZONTAL JT.

SCALE: NONE

# ACCU-TRAC (DS) ATTACHMENT SYSTEMS


1 JOHNSON ST. SUITE 118 CARTERSVILLE, GA. 30120 PHONE 678-721-4569

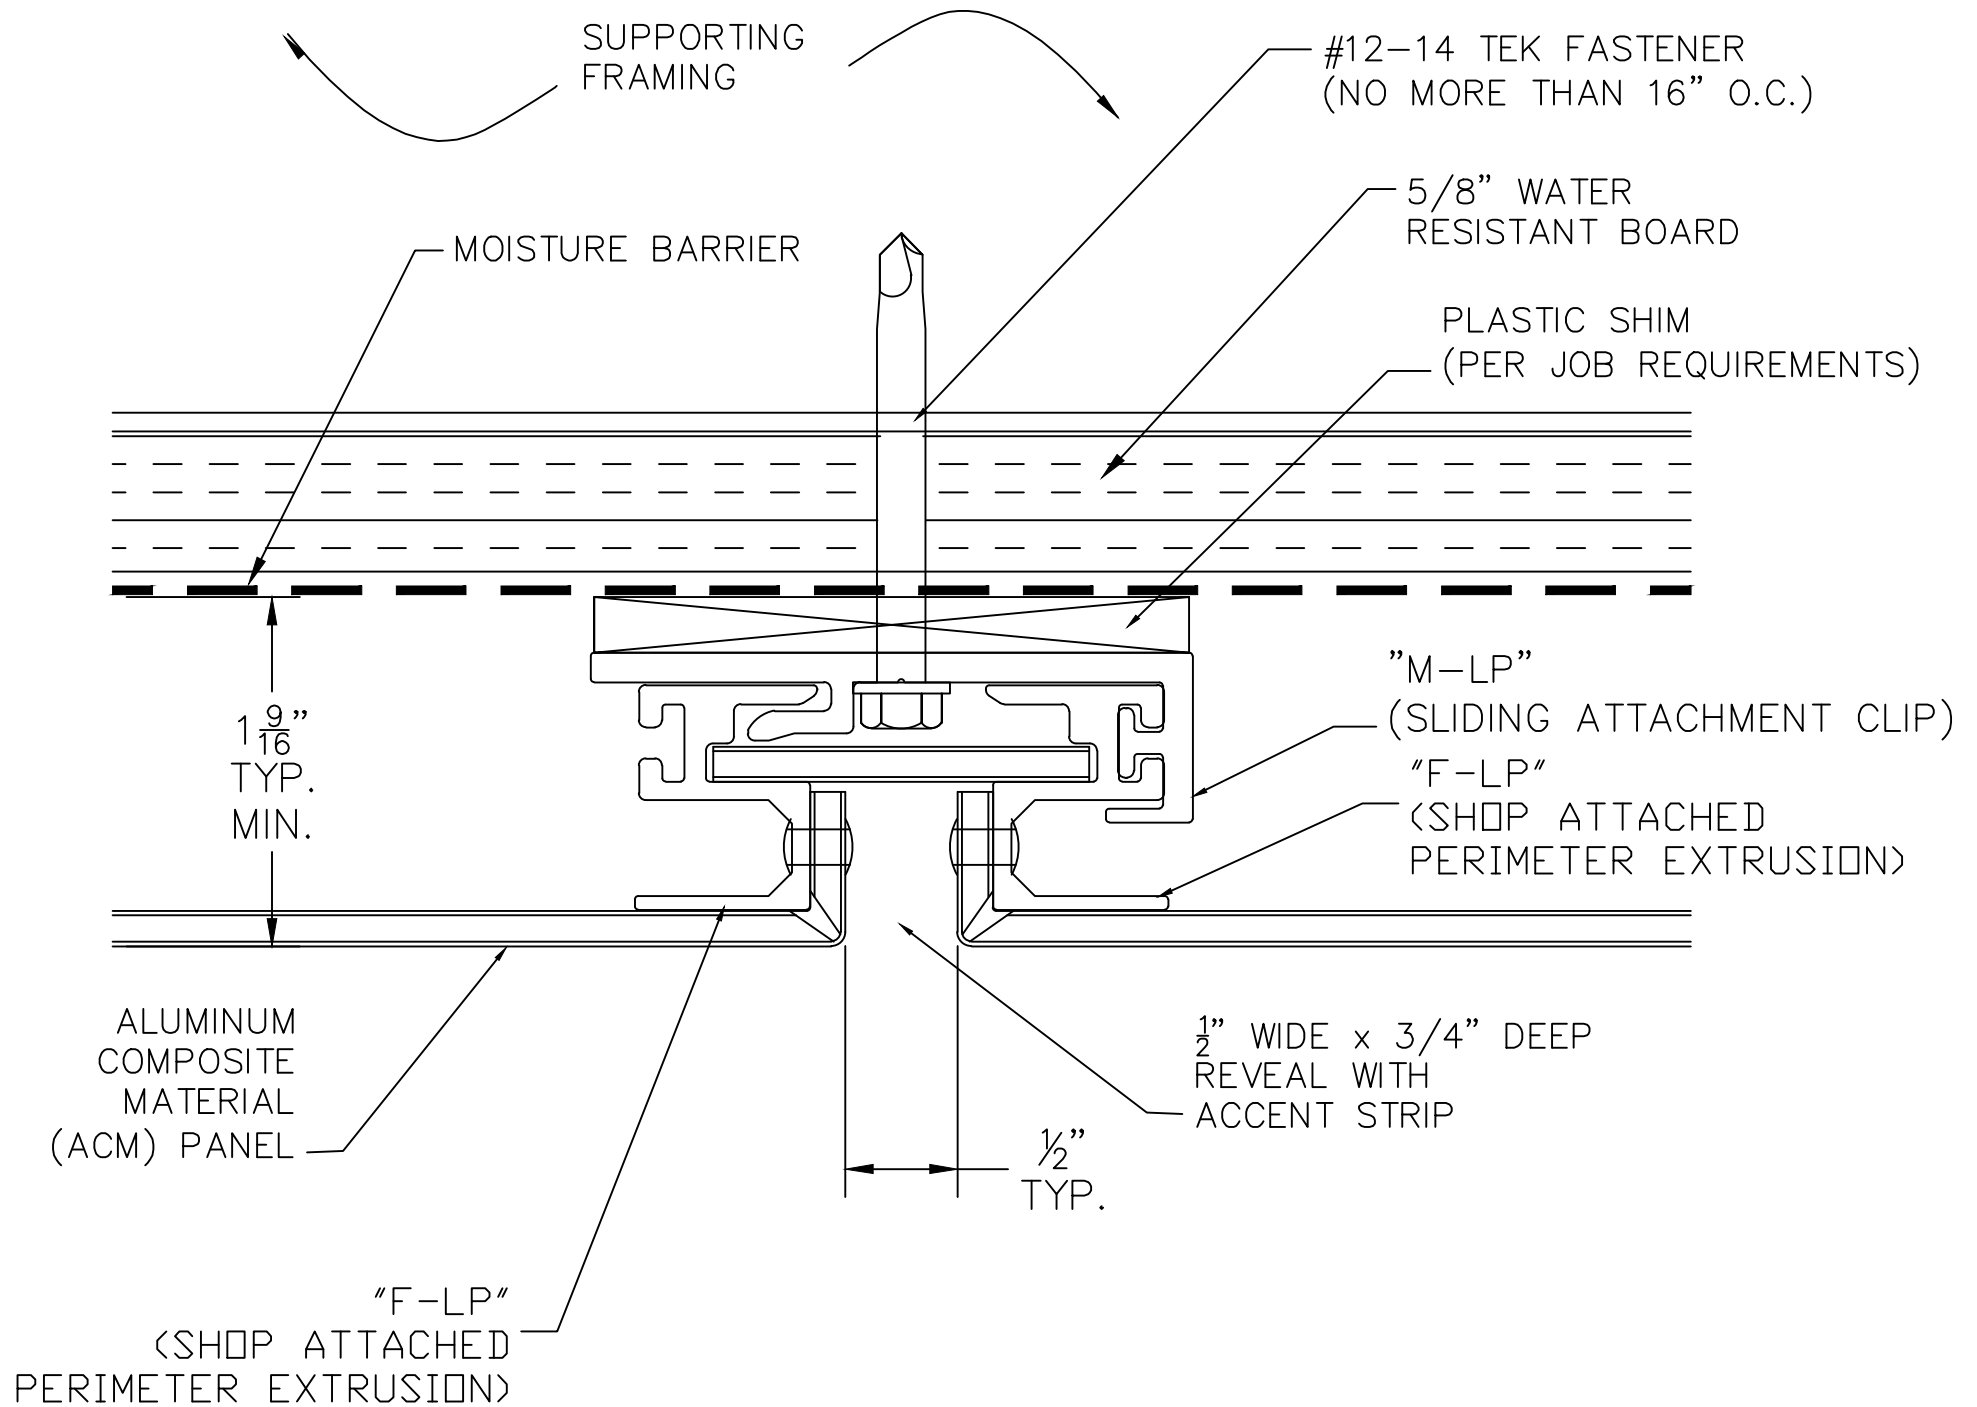

3

TYP. VERTICAL JT.

SCALE: NONE

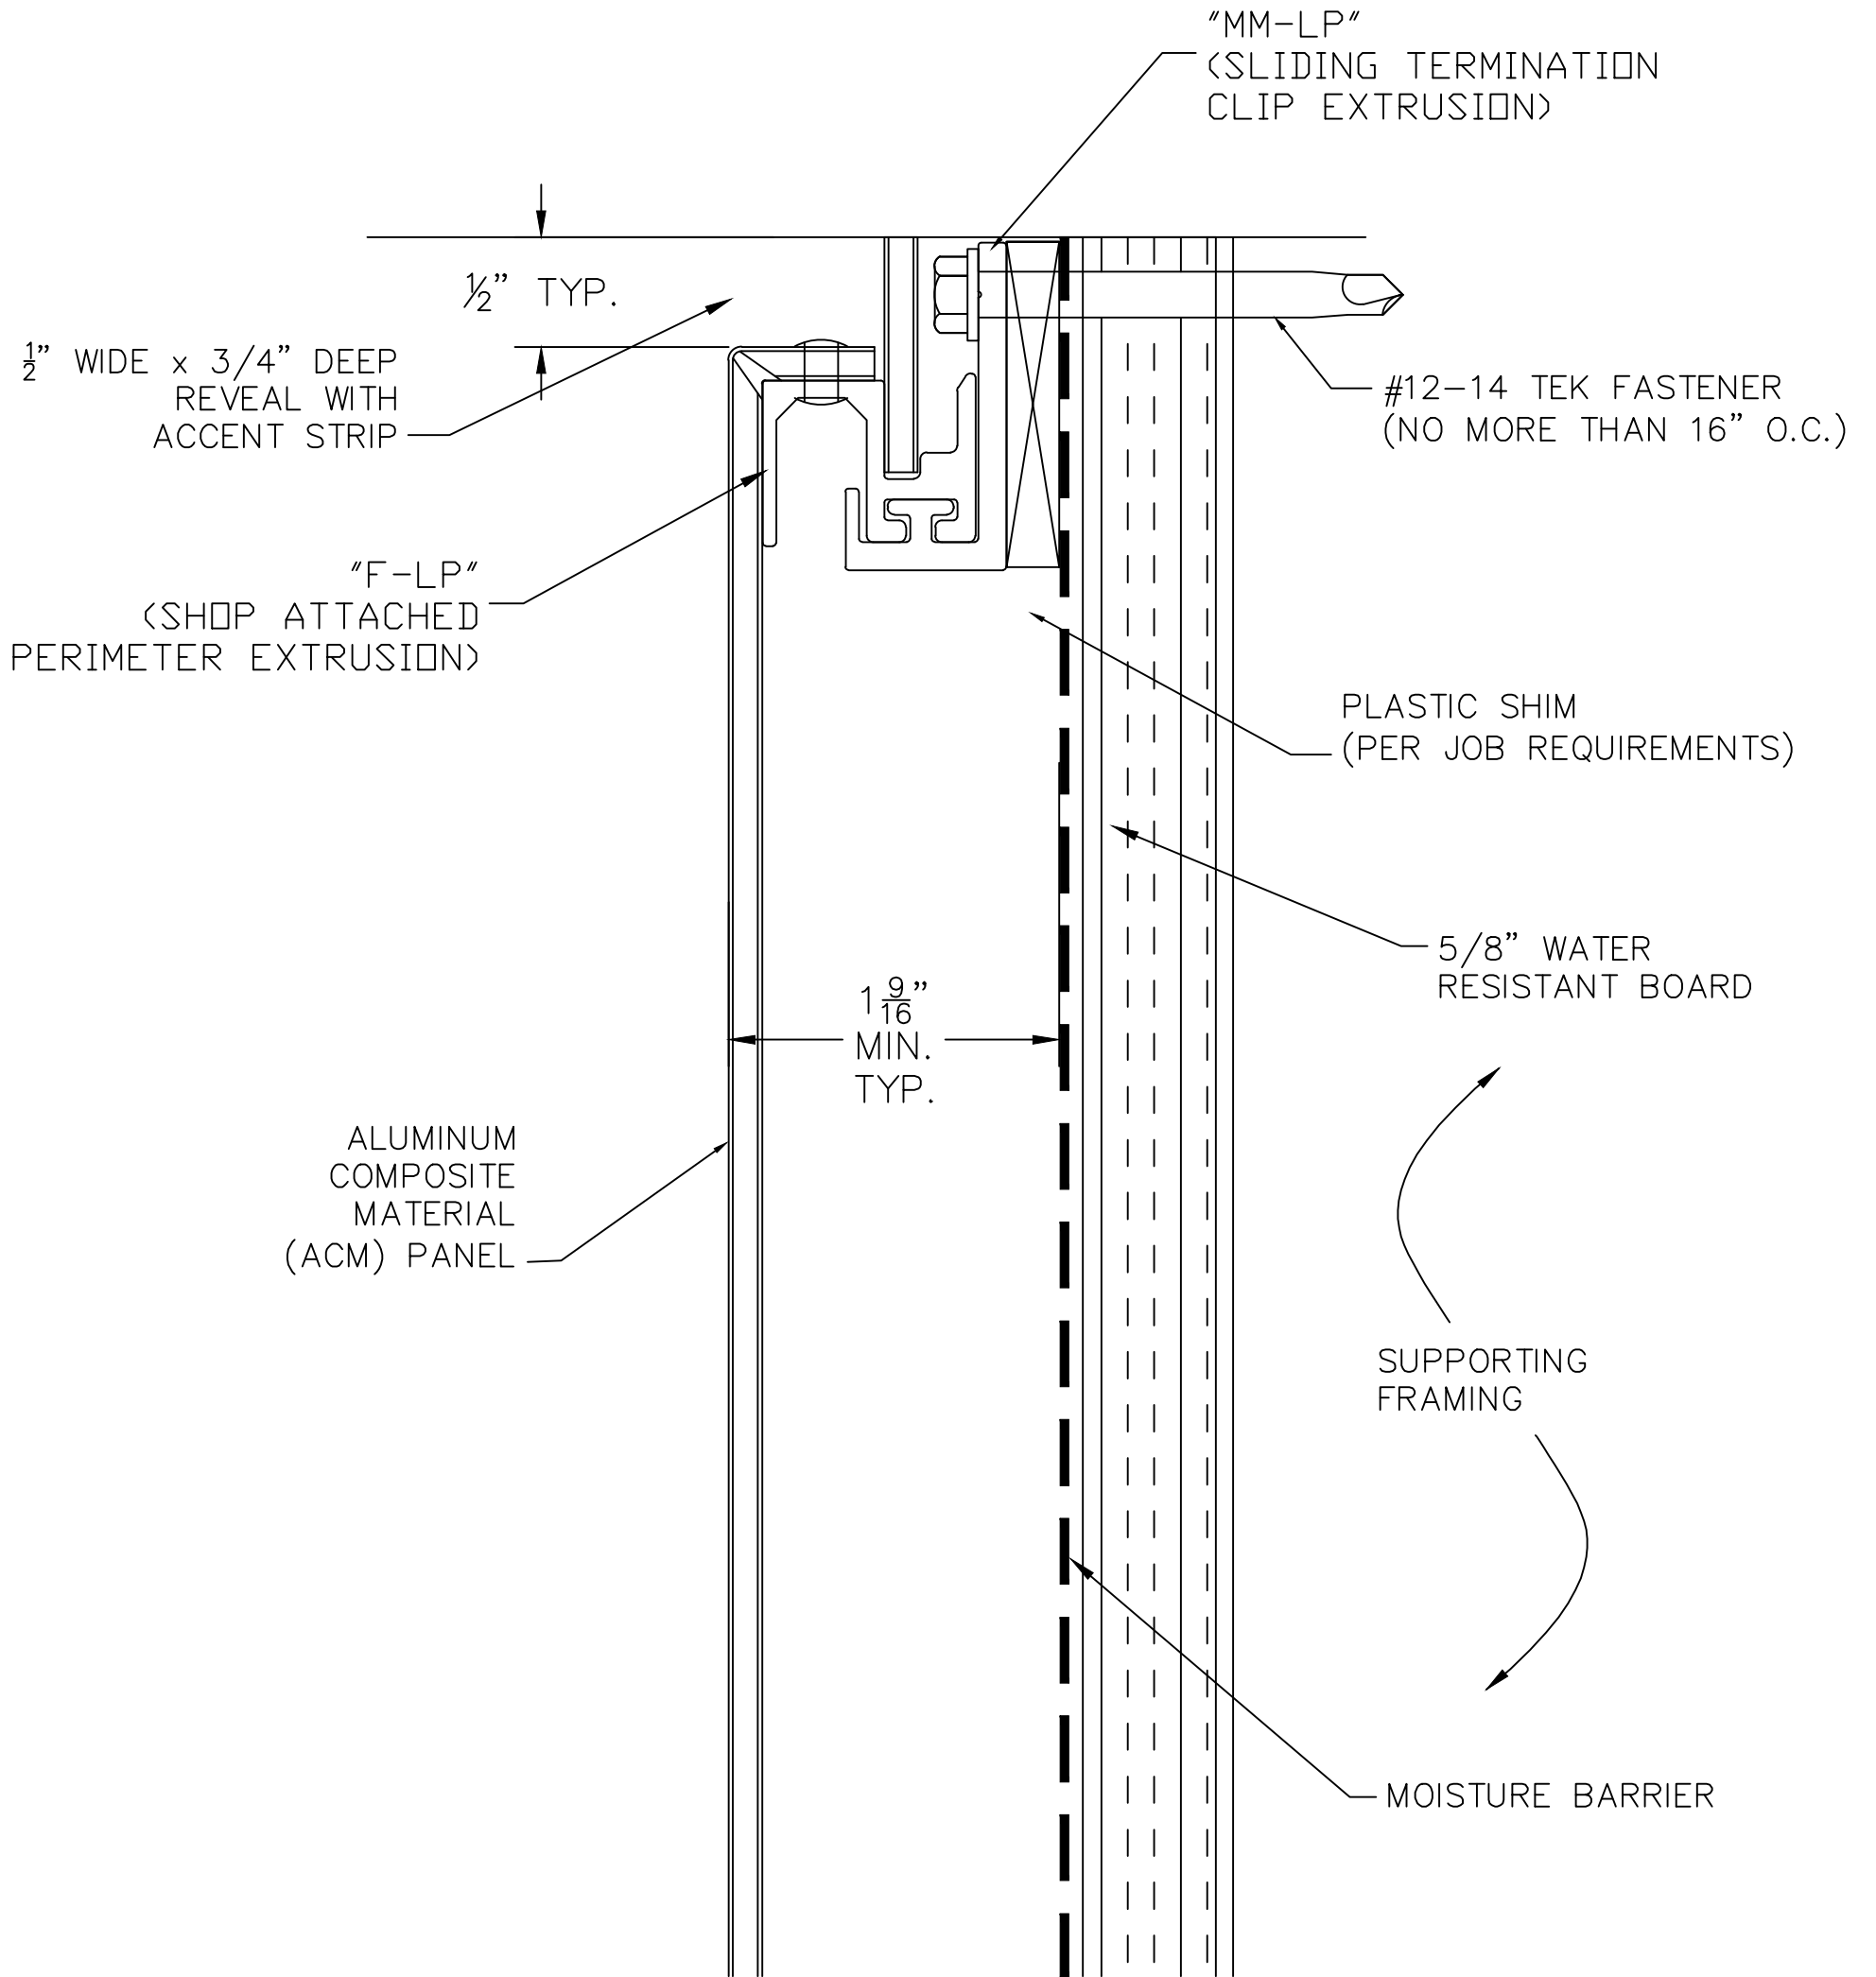


4

## HEAD TERMINATION

SCALE: NONE



# ACCU-TRAC (DS) ATTACHMENT SYSTEMS

1 JOHNSON ST. SUITE 118 CARTERSVILLE, GA. 30120 PHONE 678-721-4569

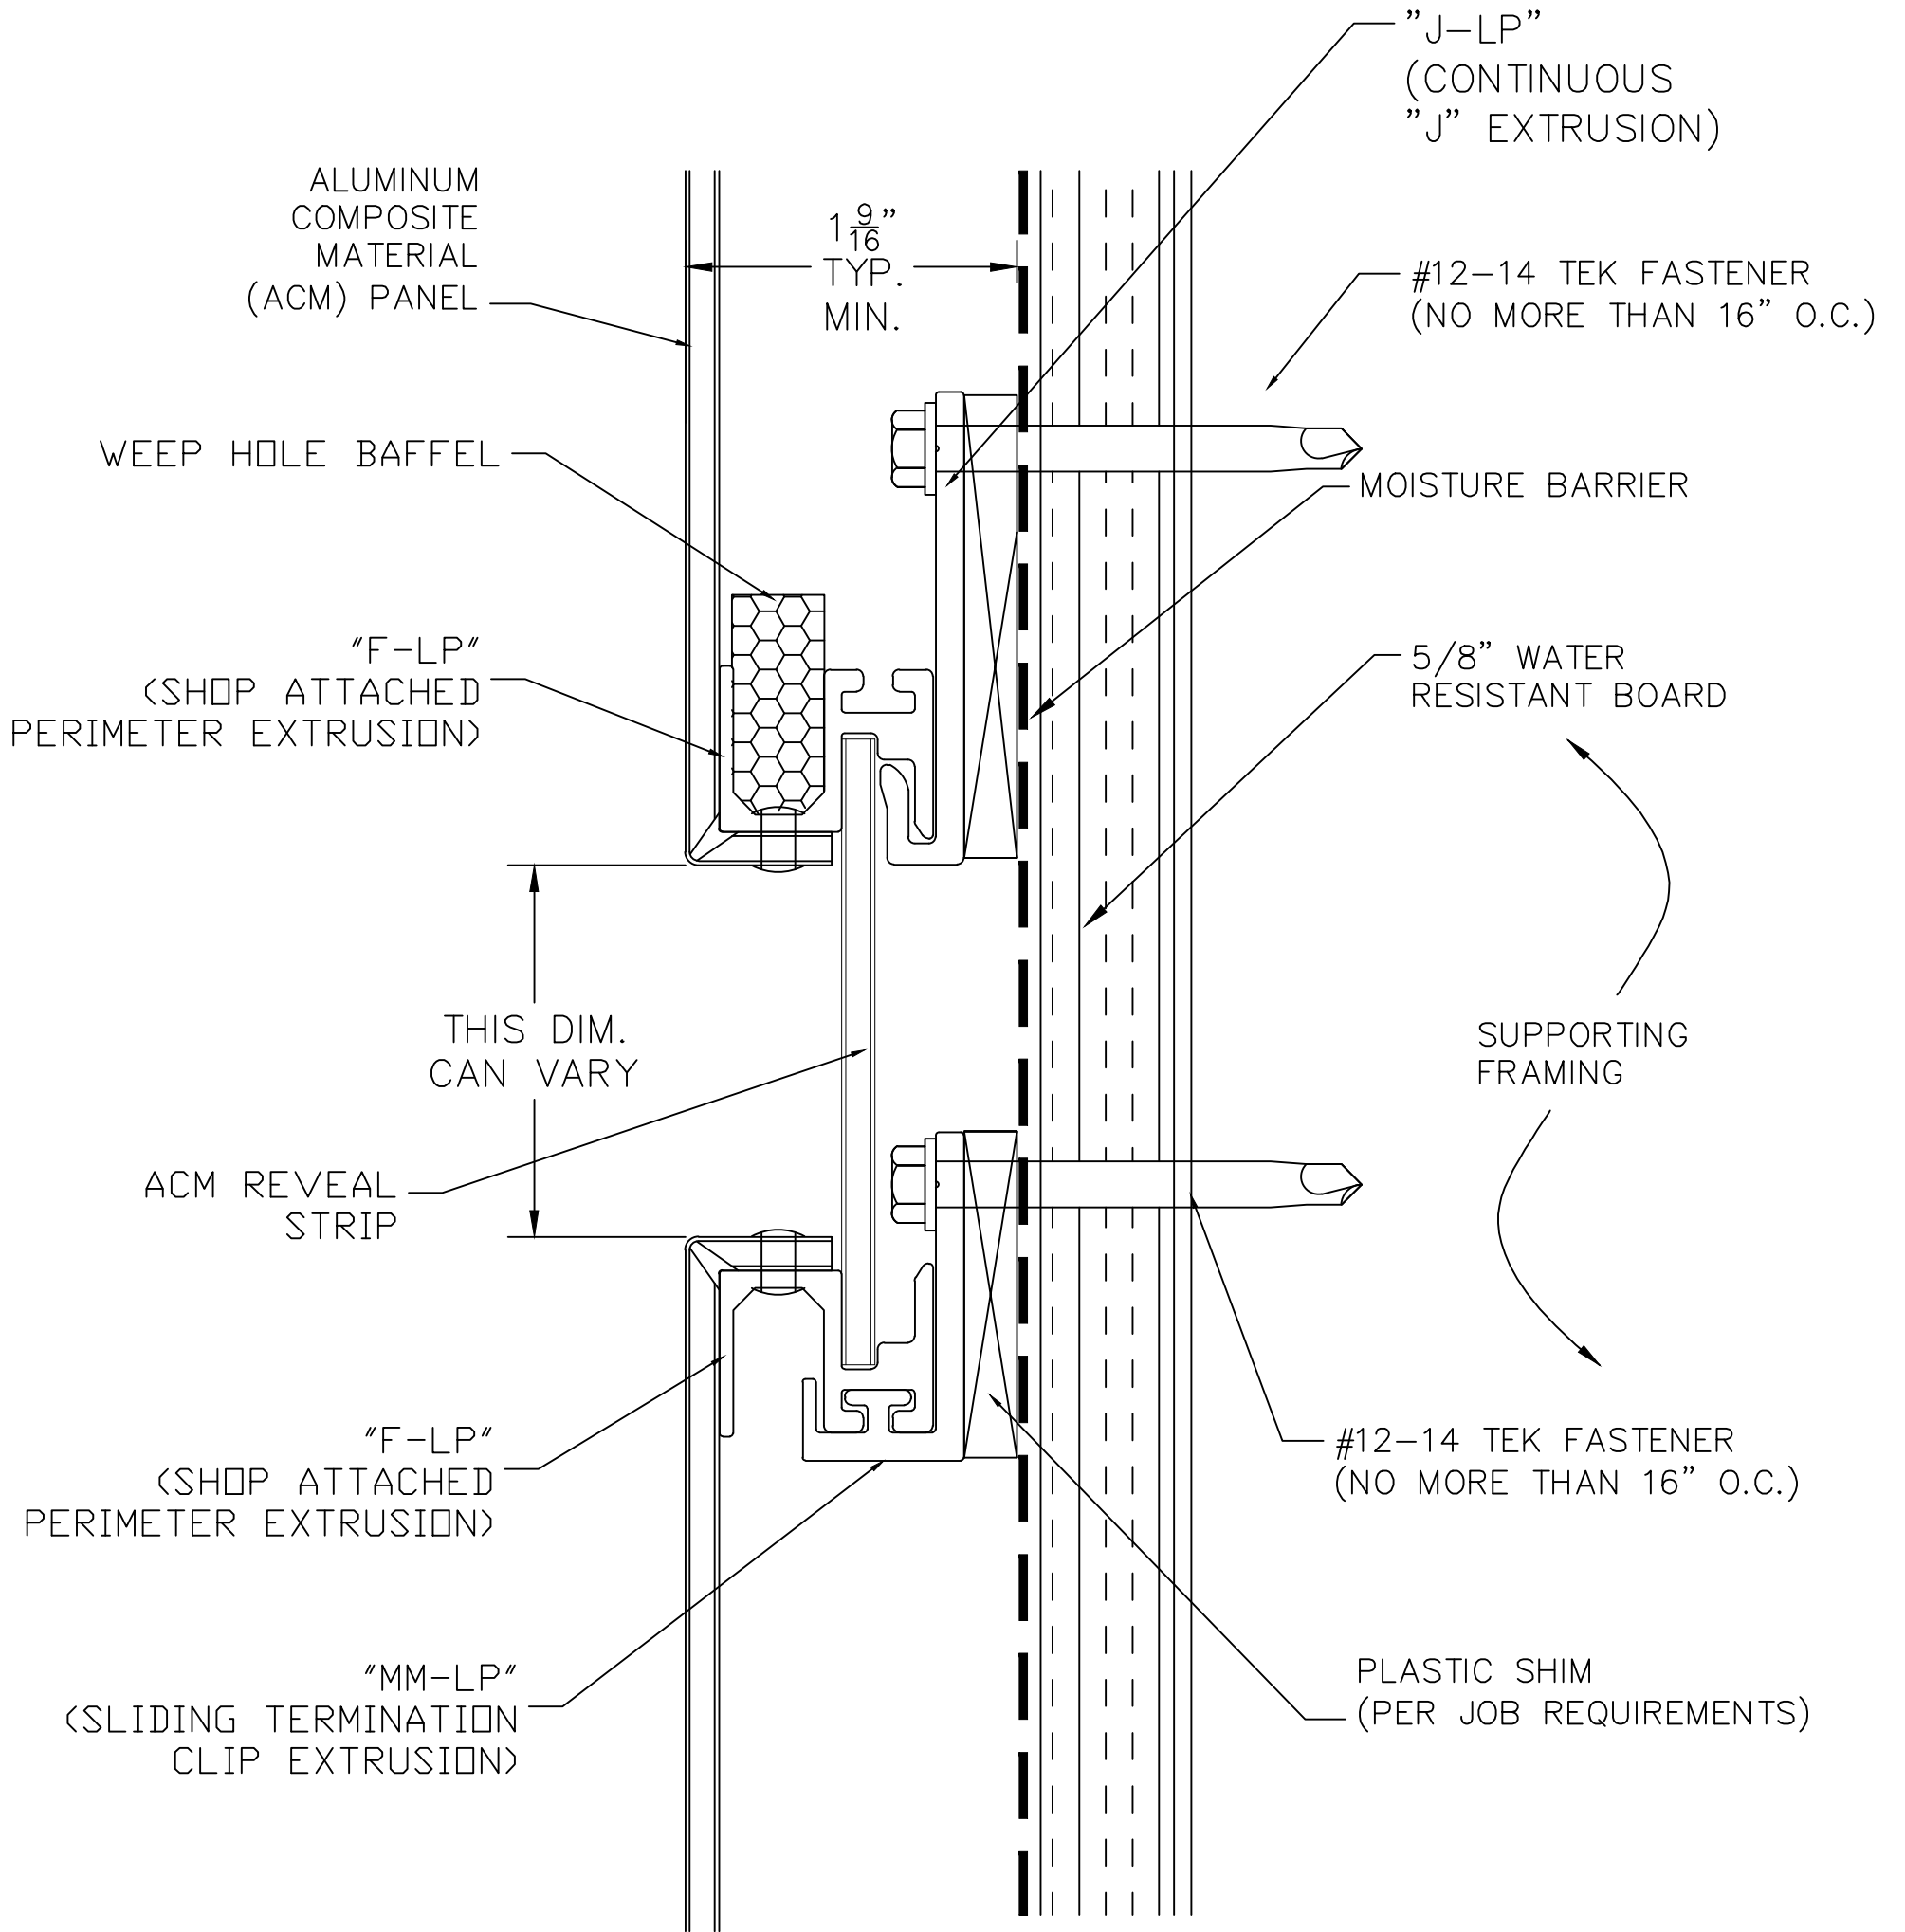

5

TYP. REVEAL JT.  
SCALE: NONE

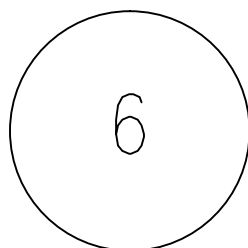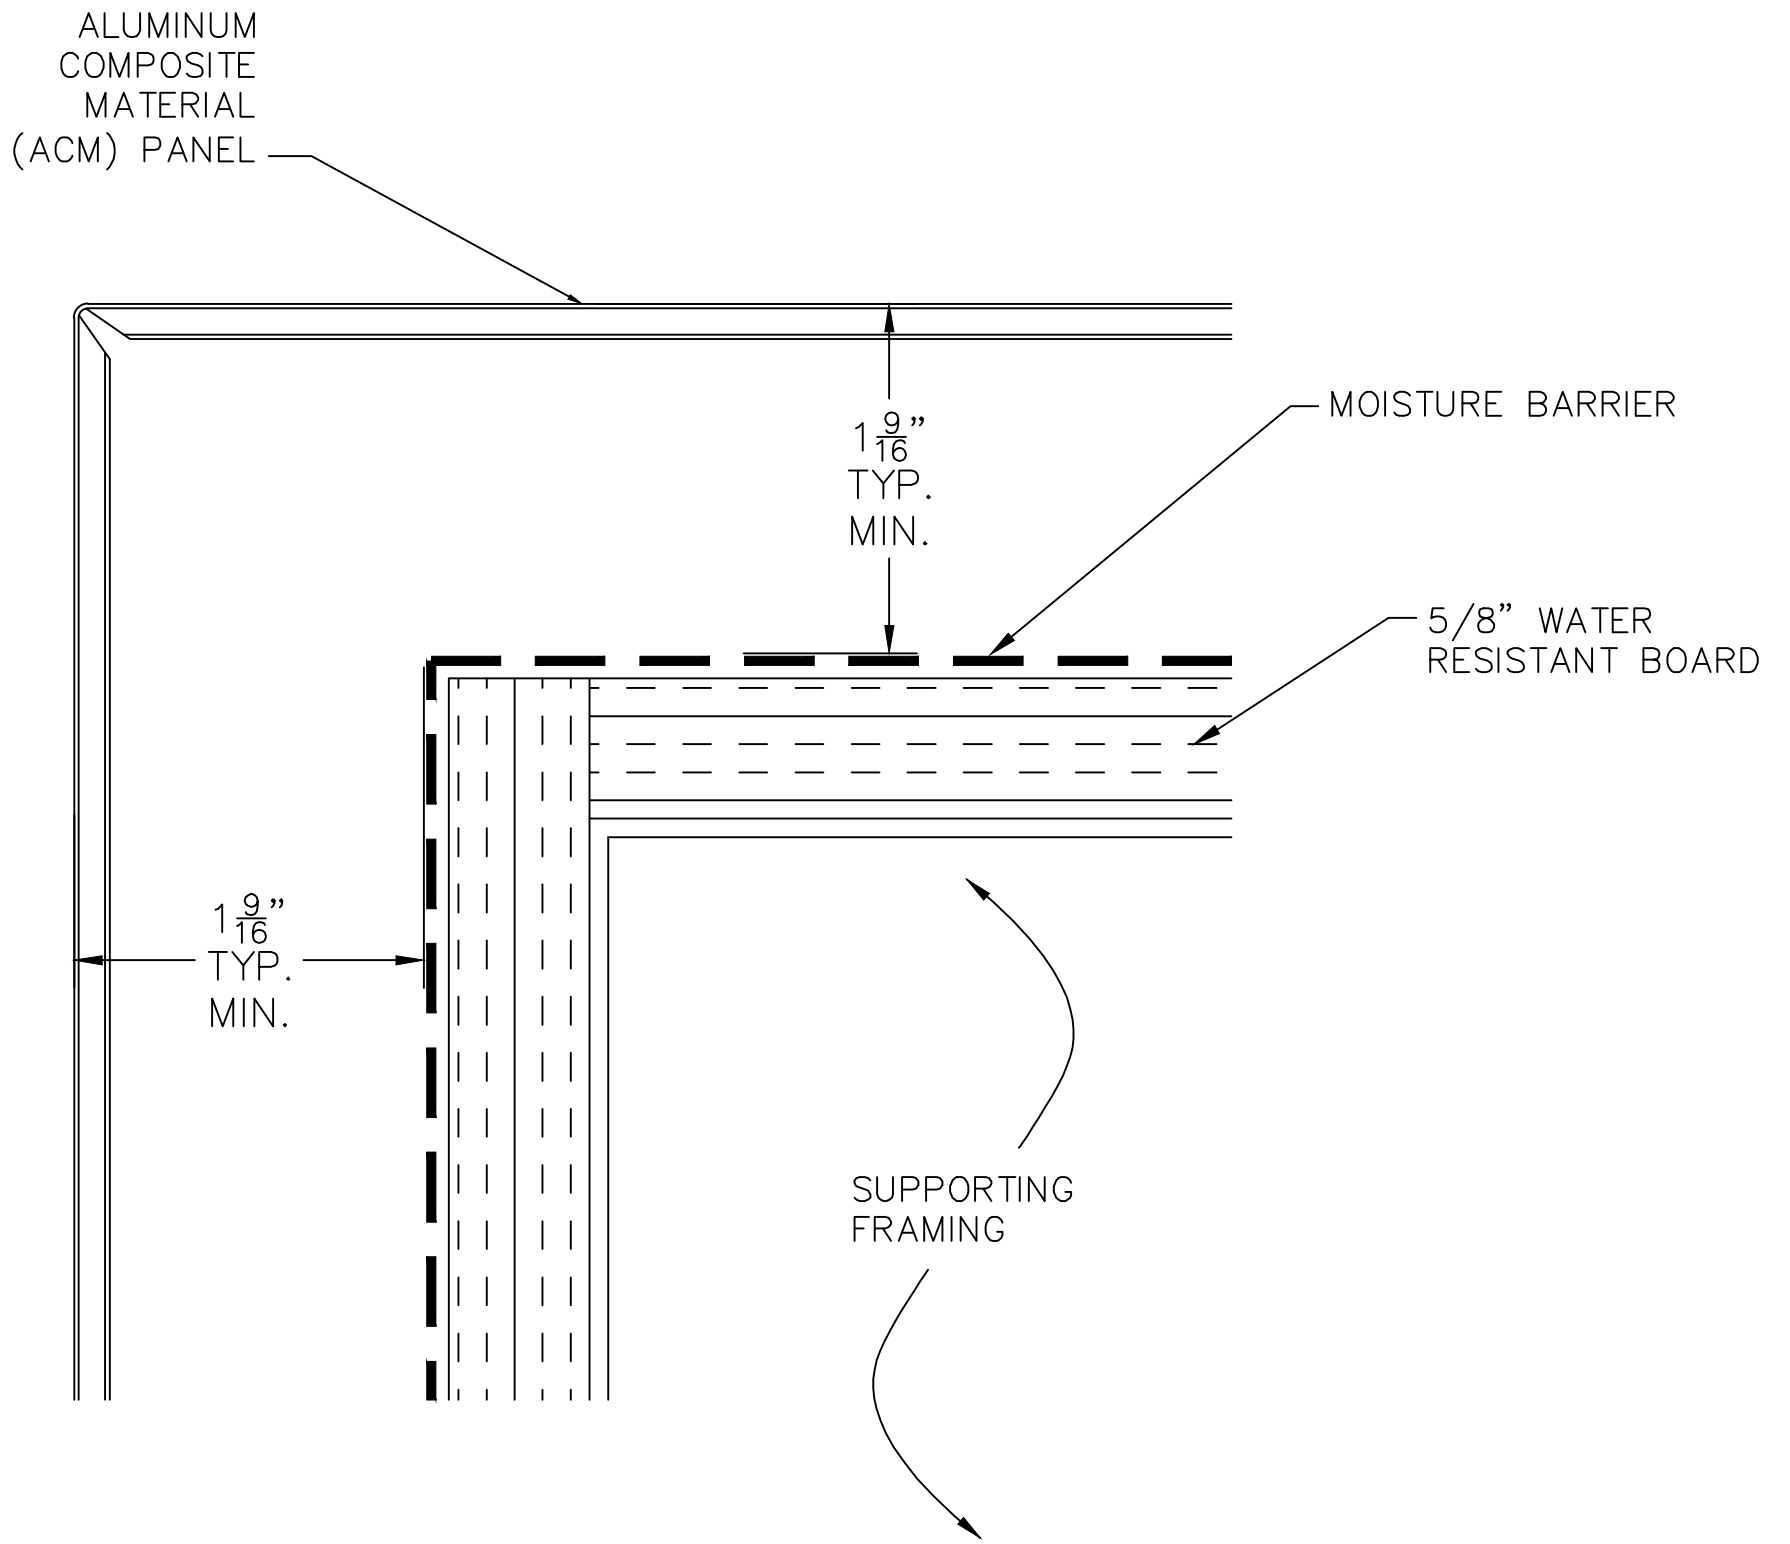


OUTSIDE CORNER

SCALE: NONE

# ACCU-TRAC (DS) ATTACHMENT SYSTEMS


1 JOHNSON ST. SUITE 118 CARTERSVILLE, GA. 30120 PHONE 678-721-4569

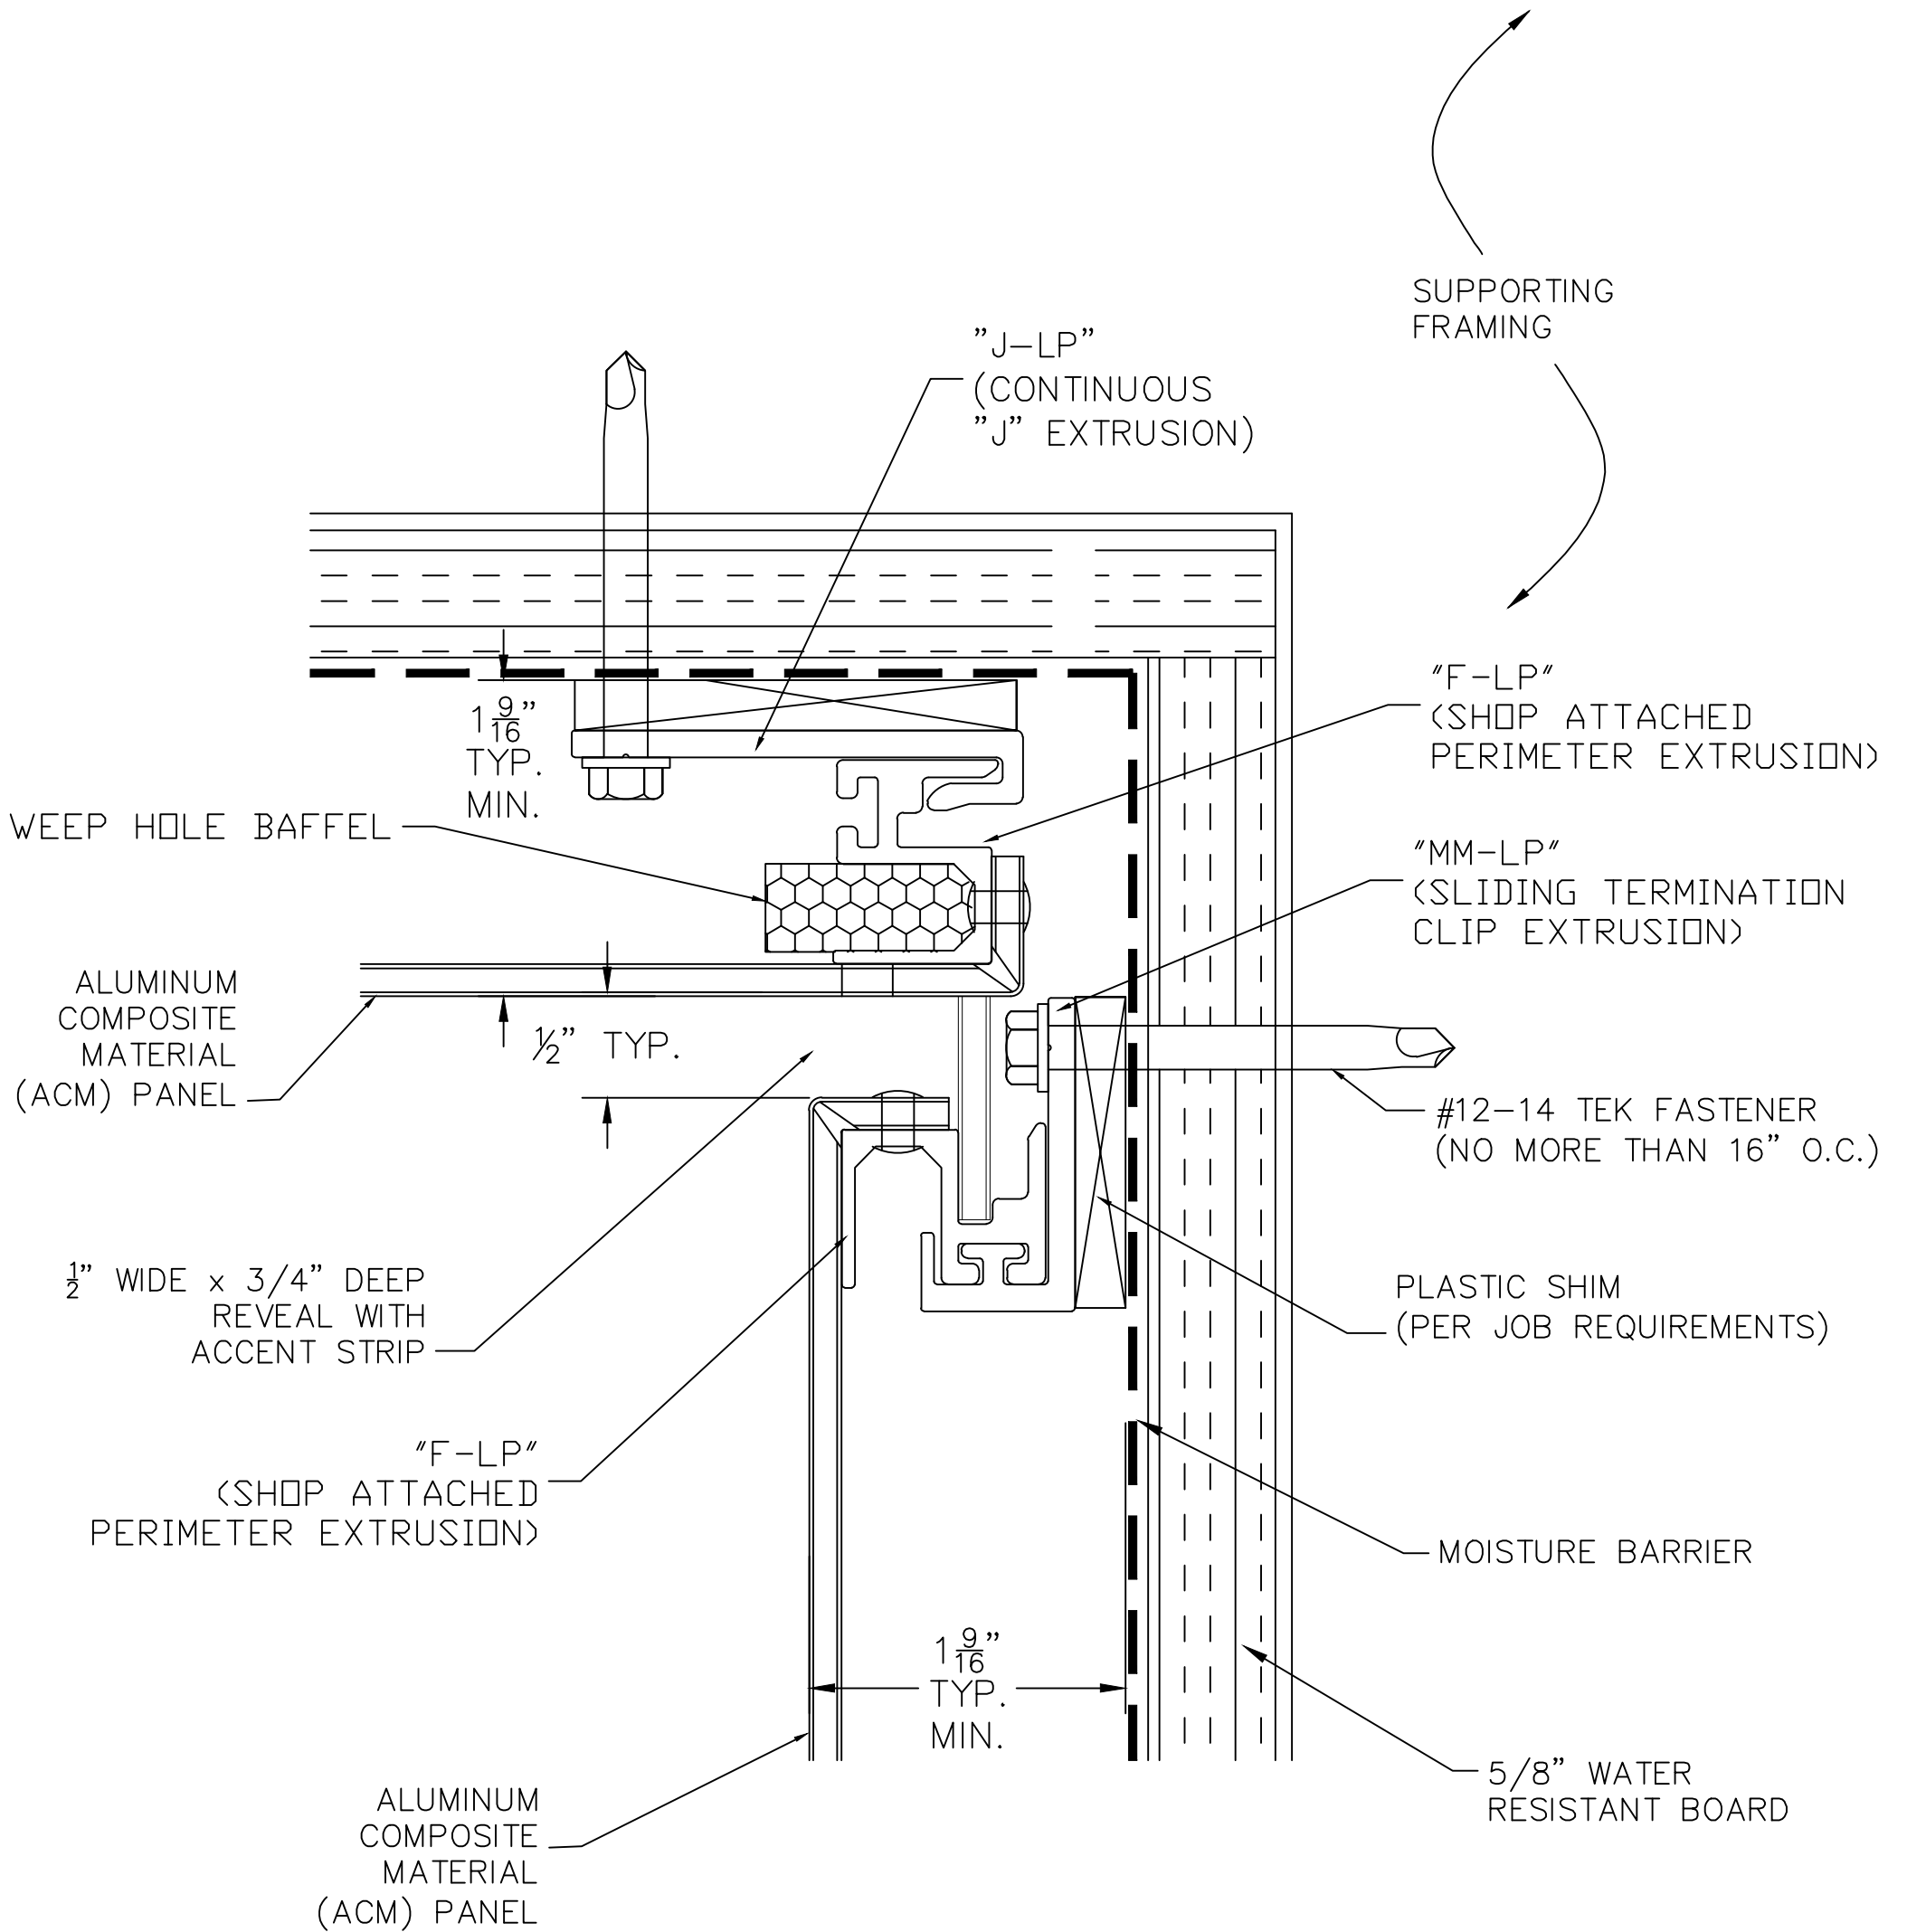

7


SOFFIT CONDITION  
SCALE: NONE



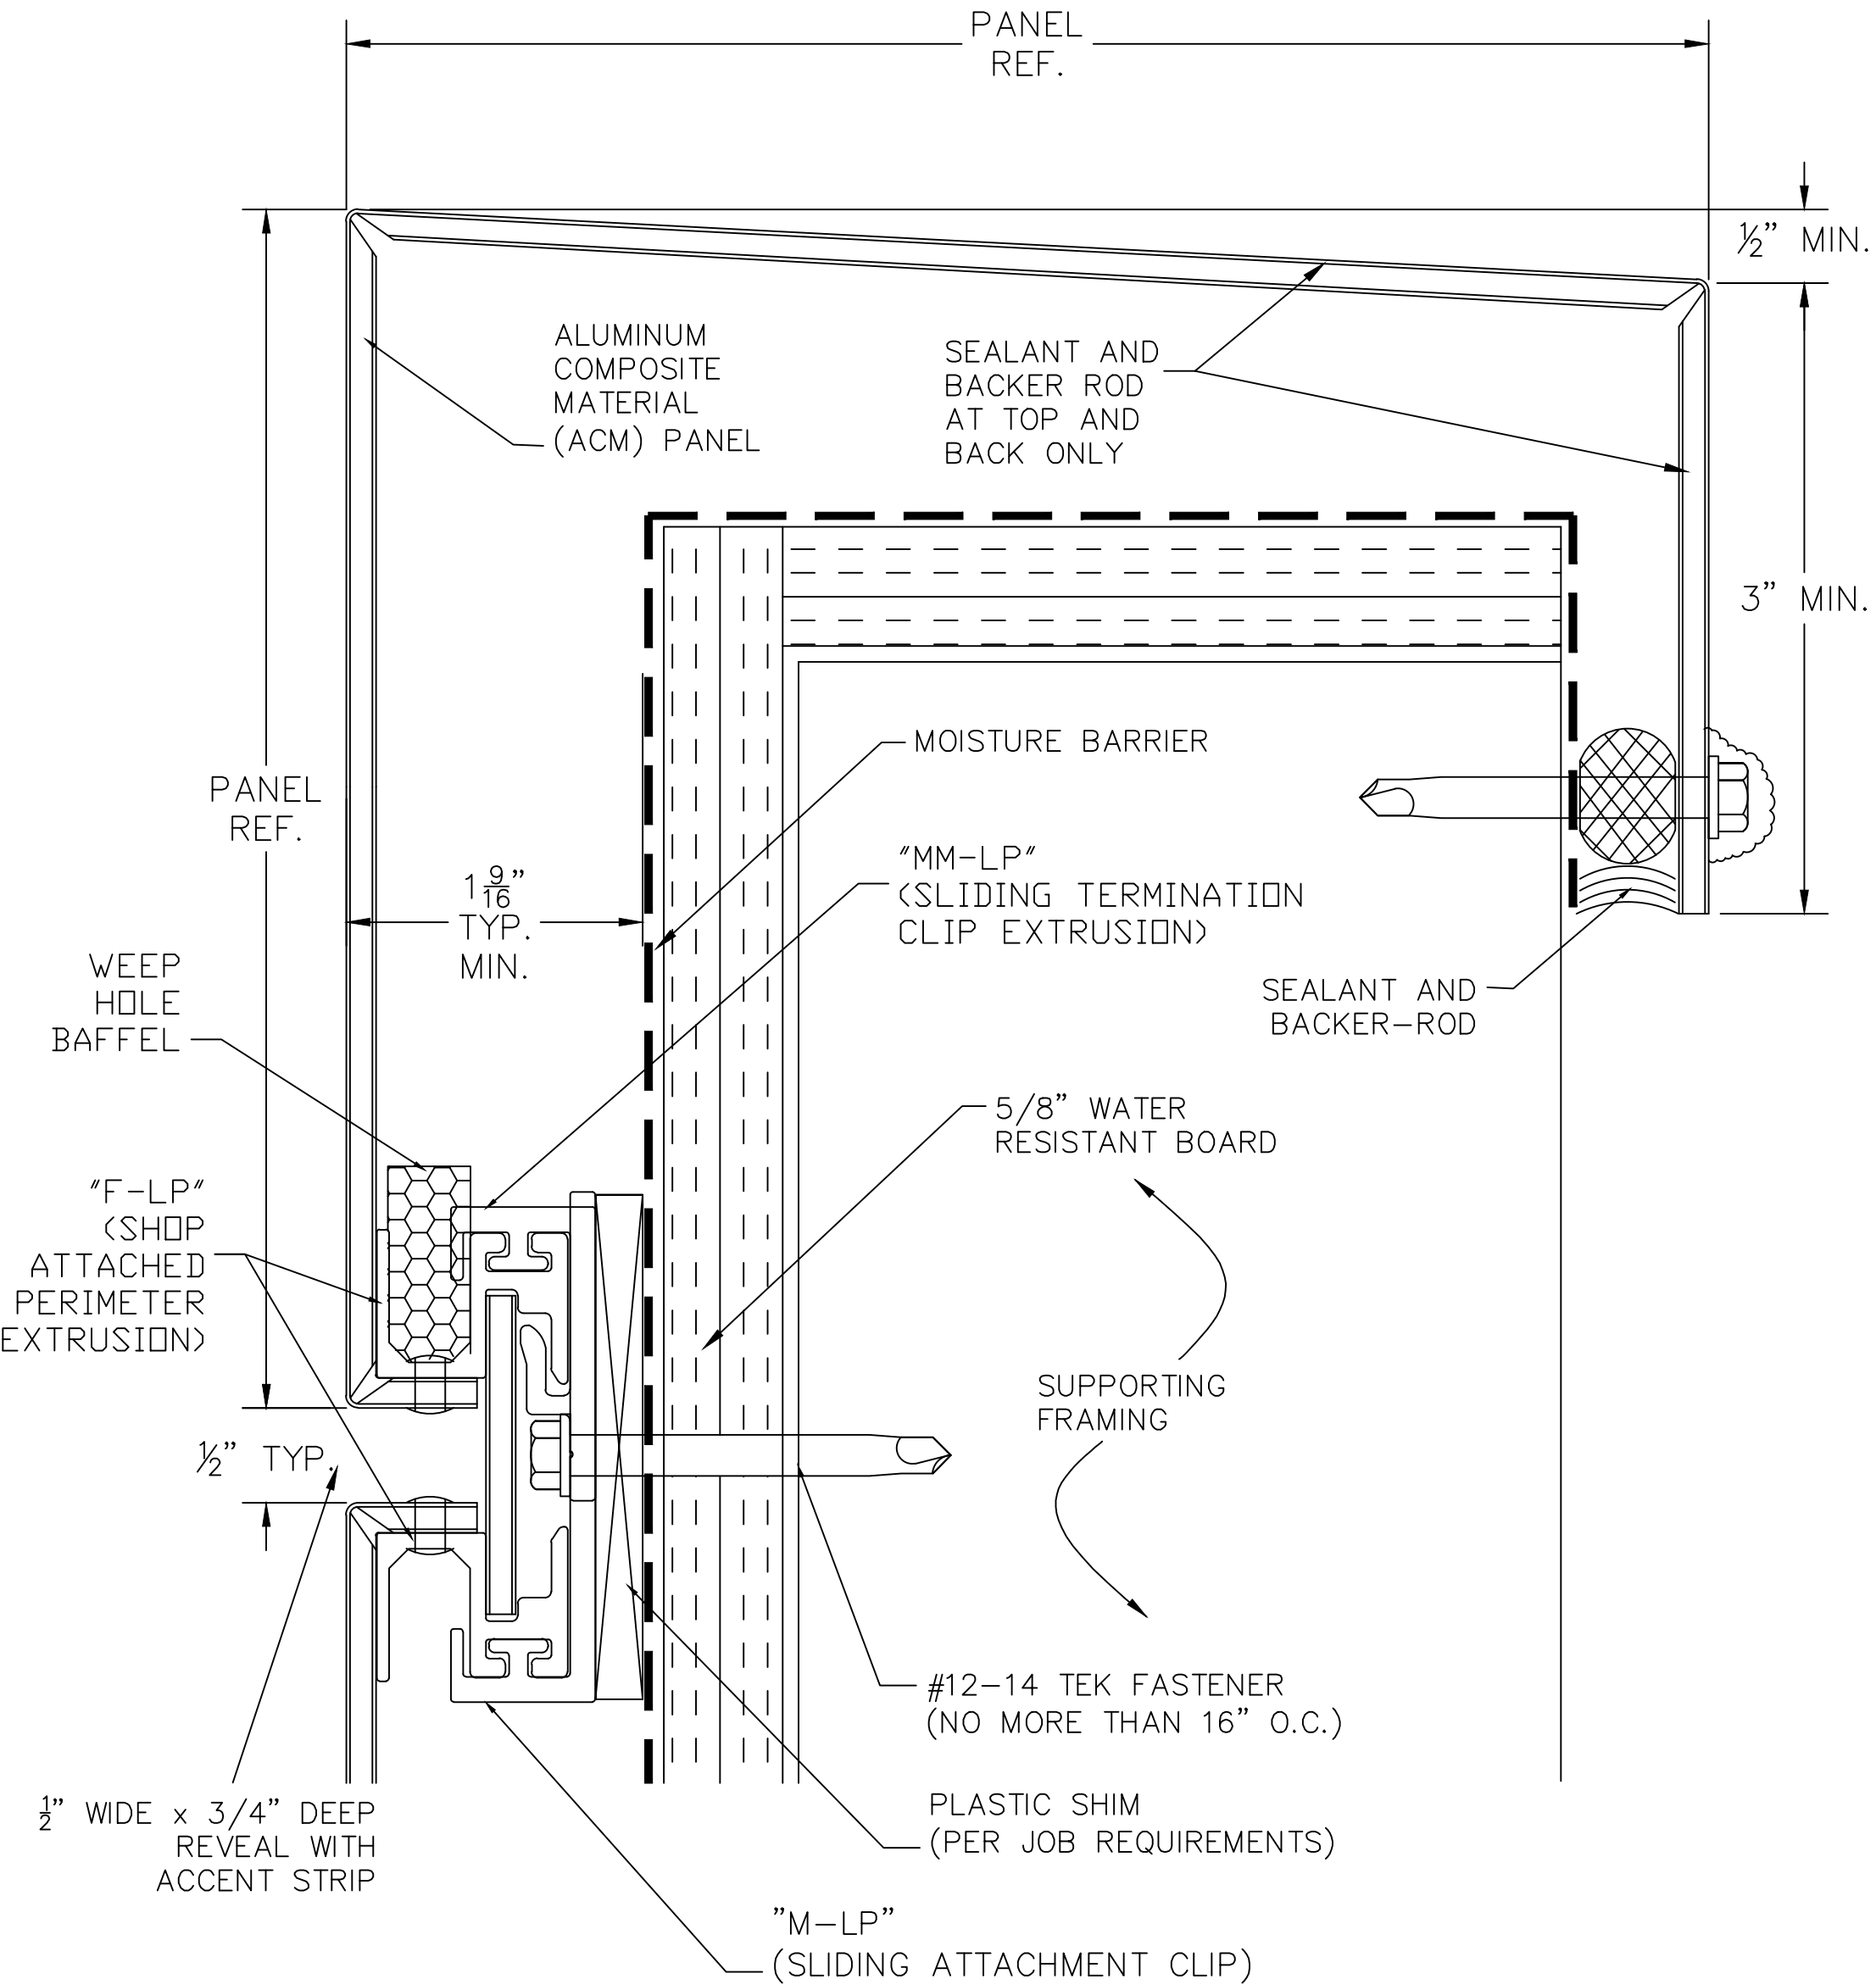

8


**PARAPET CONDITION**  
SCALE: NONE

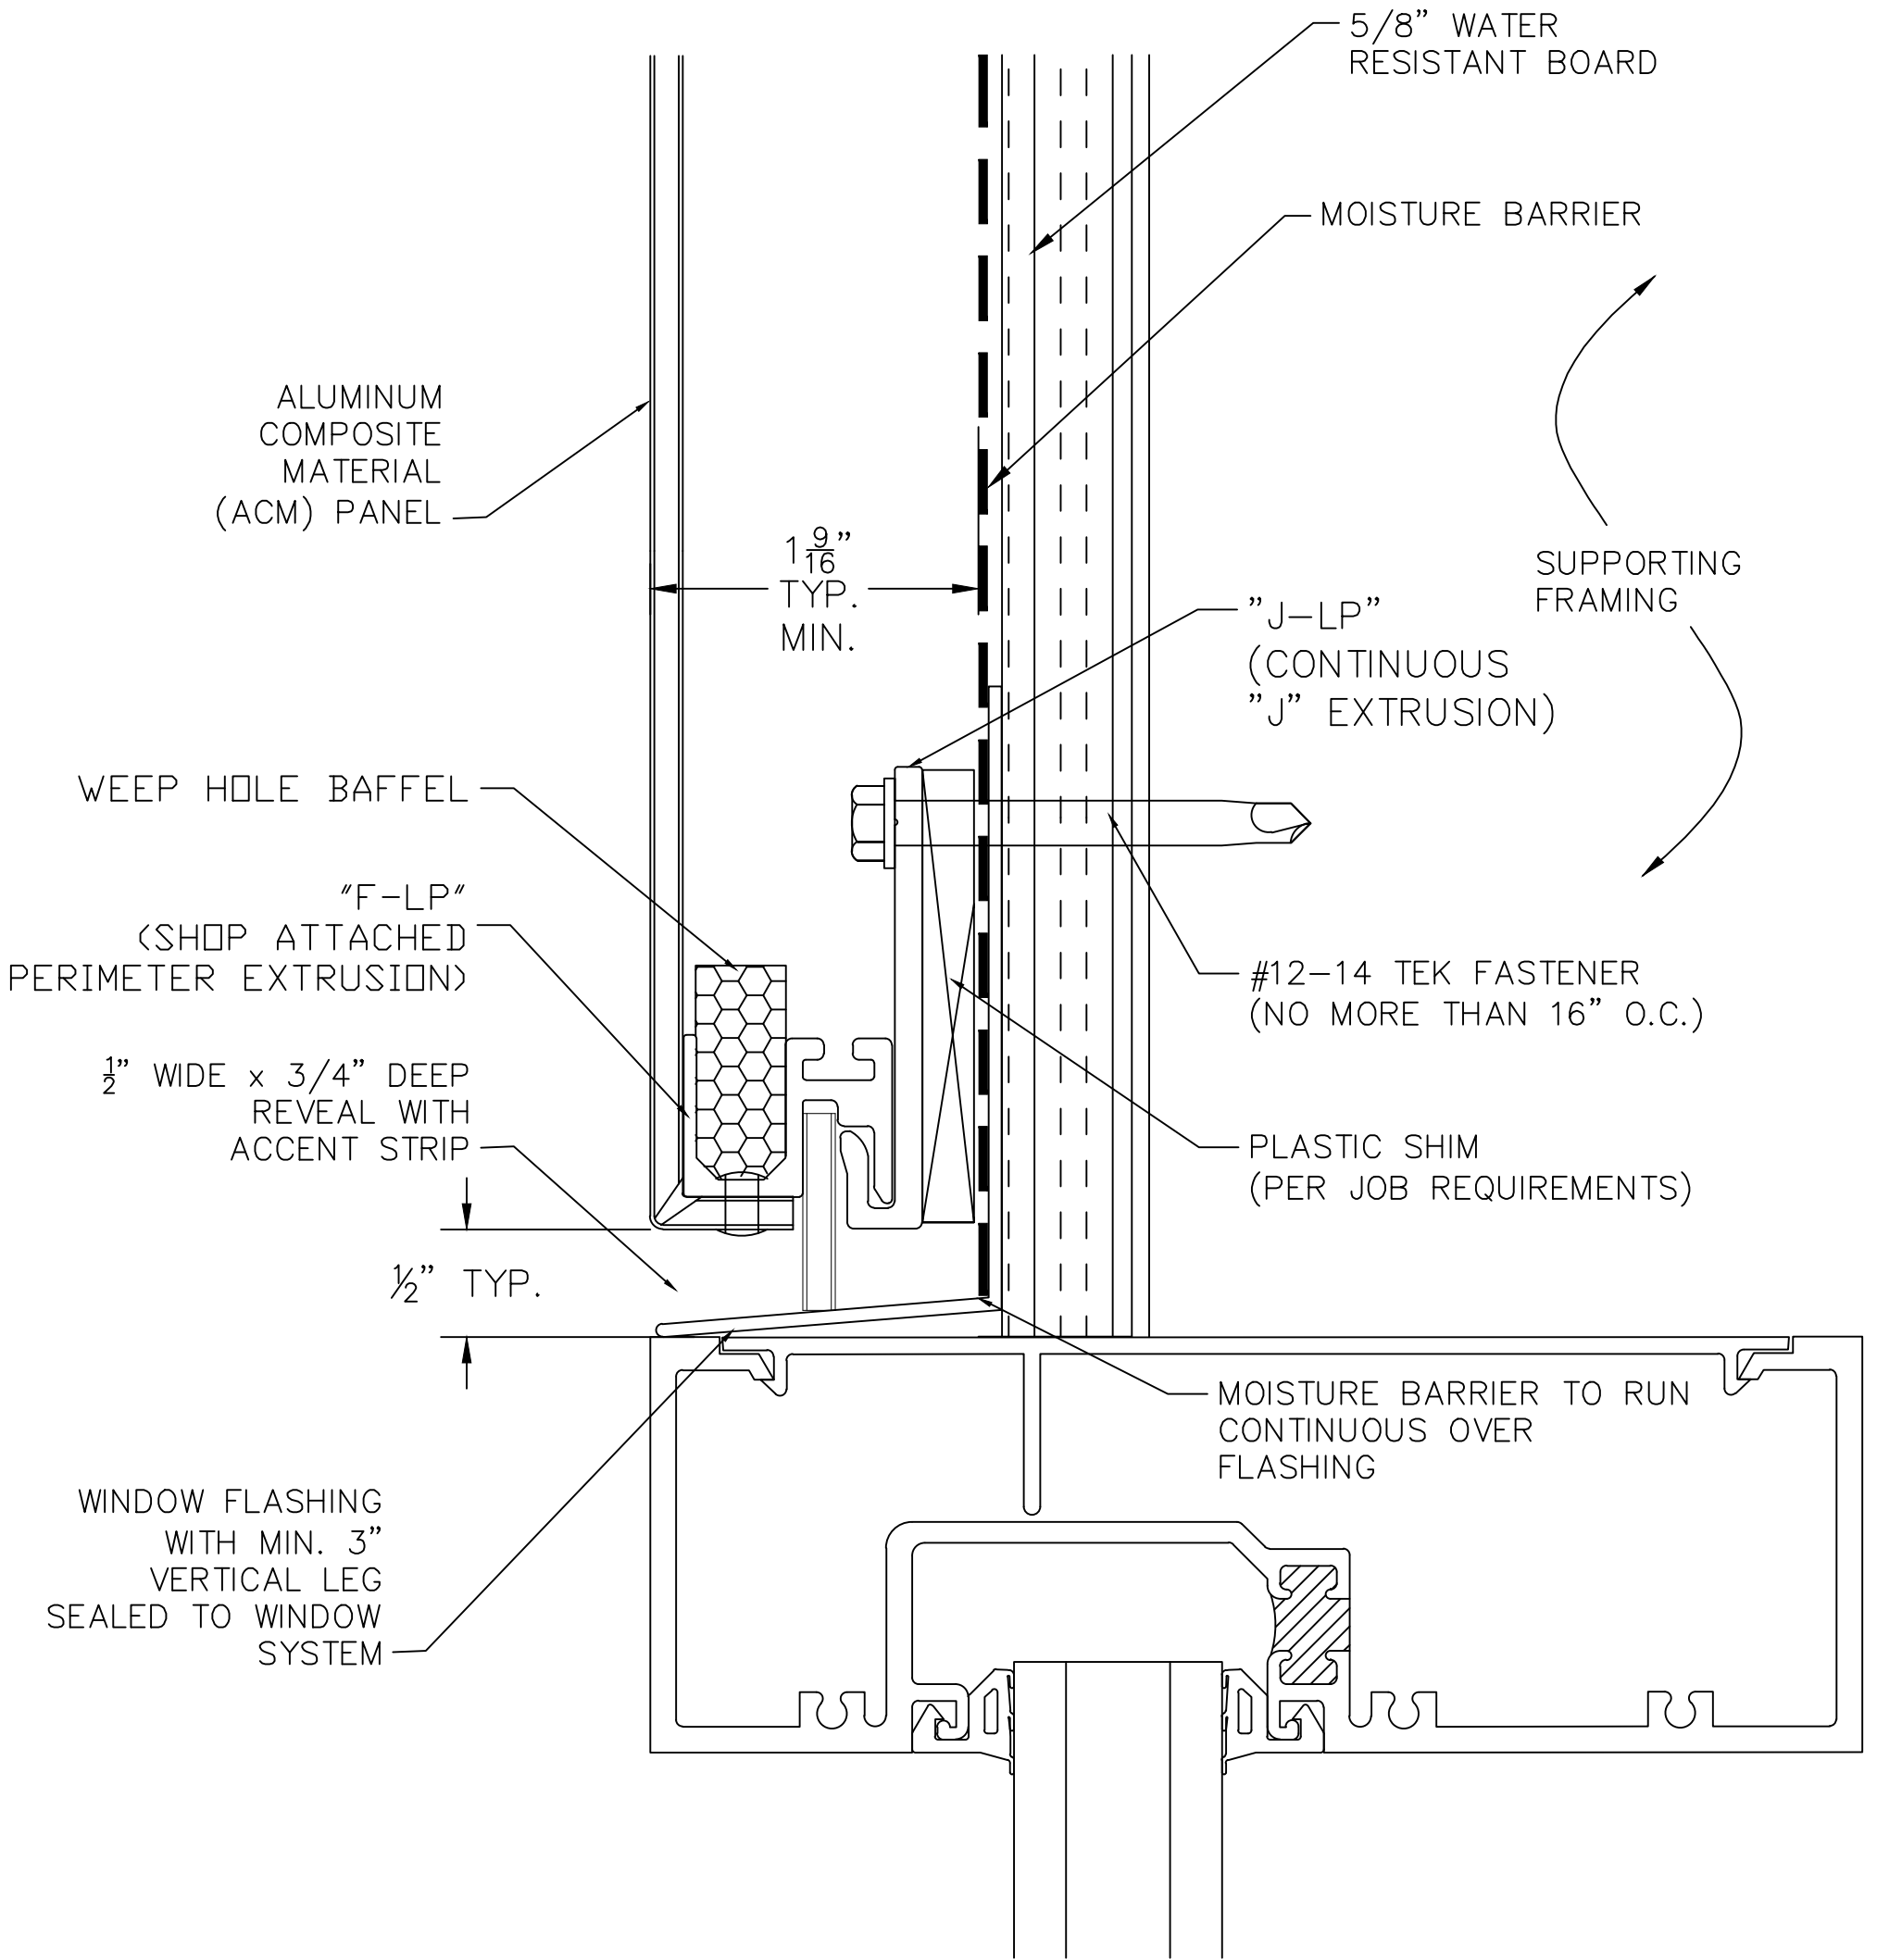

9

WINDOW HEAD CONDITION


SCALE: NONE

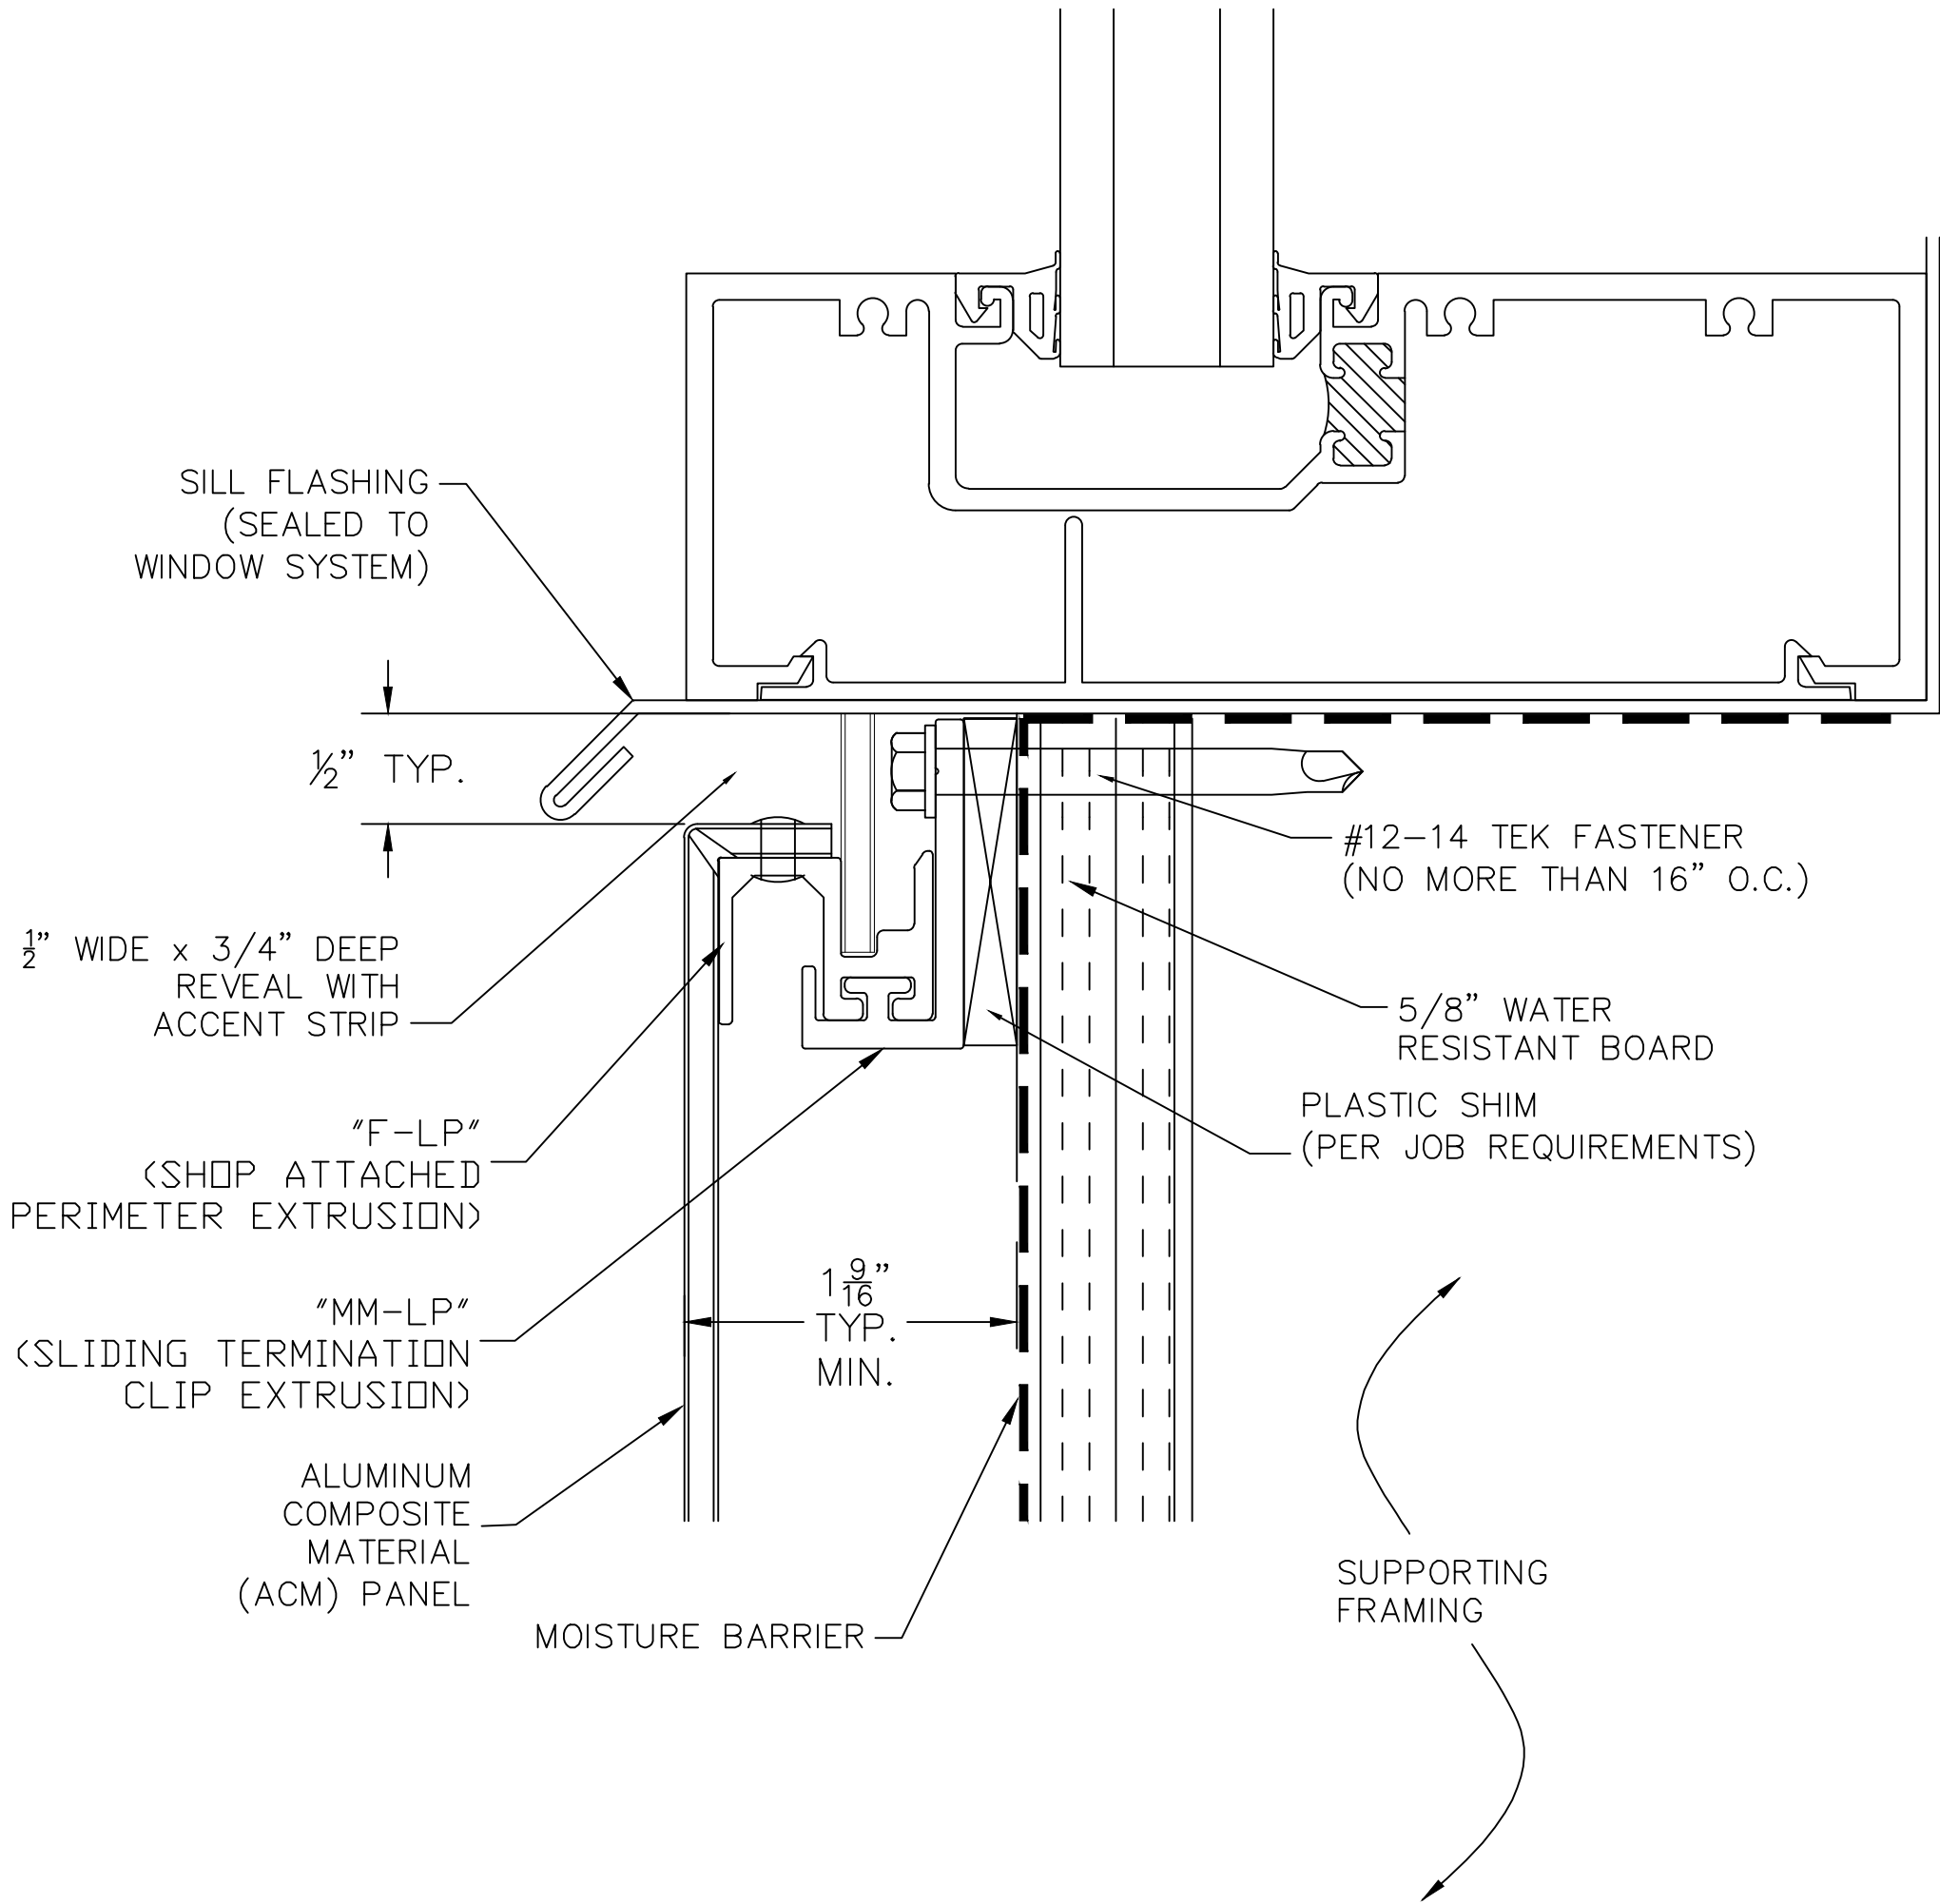

10

WINDOW SILL CONDITION

SCALE: NONE

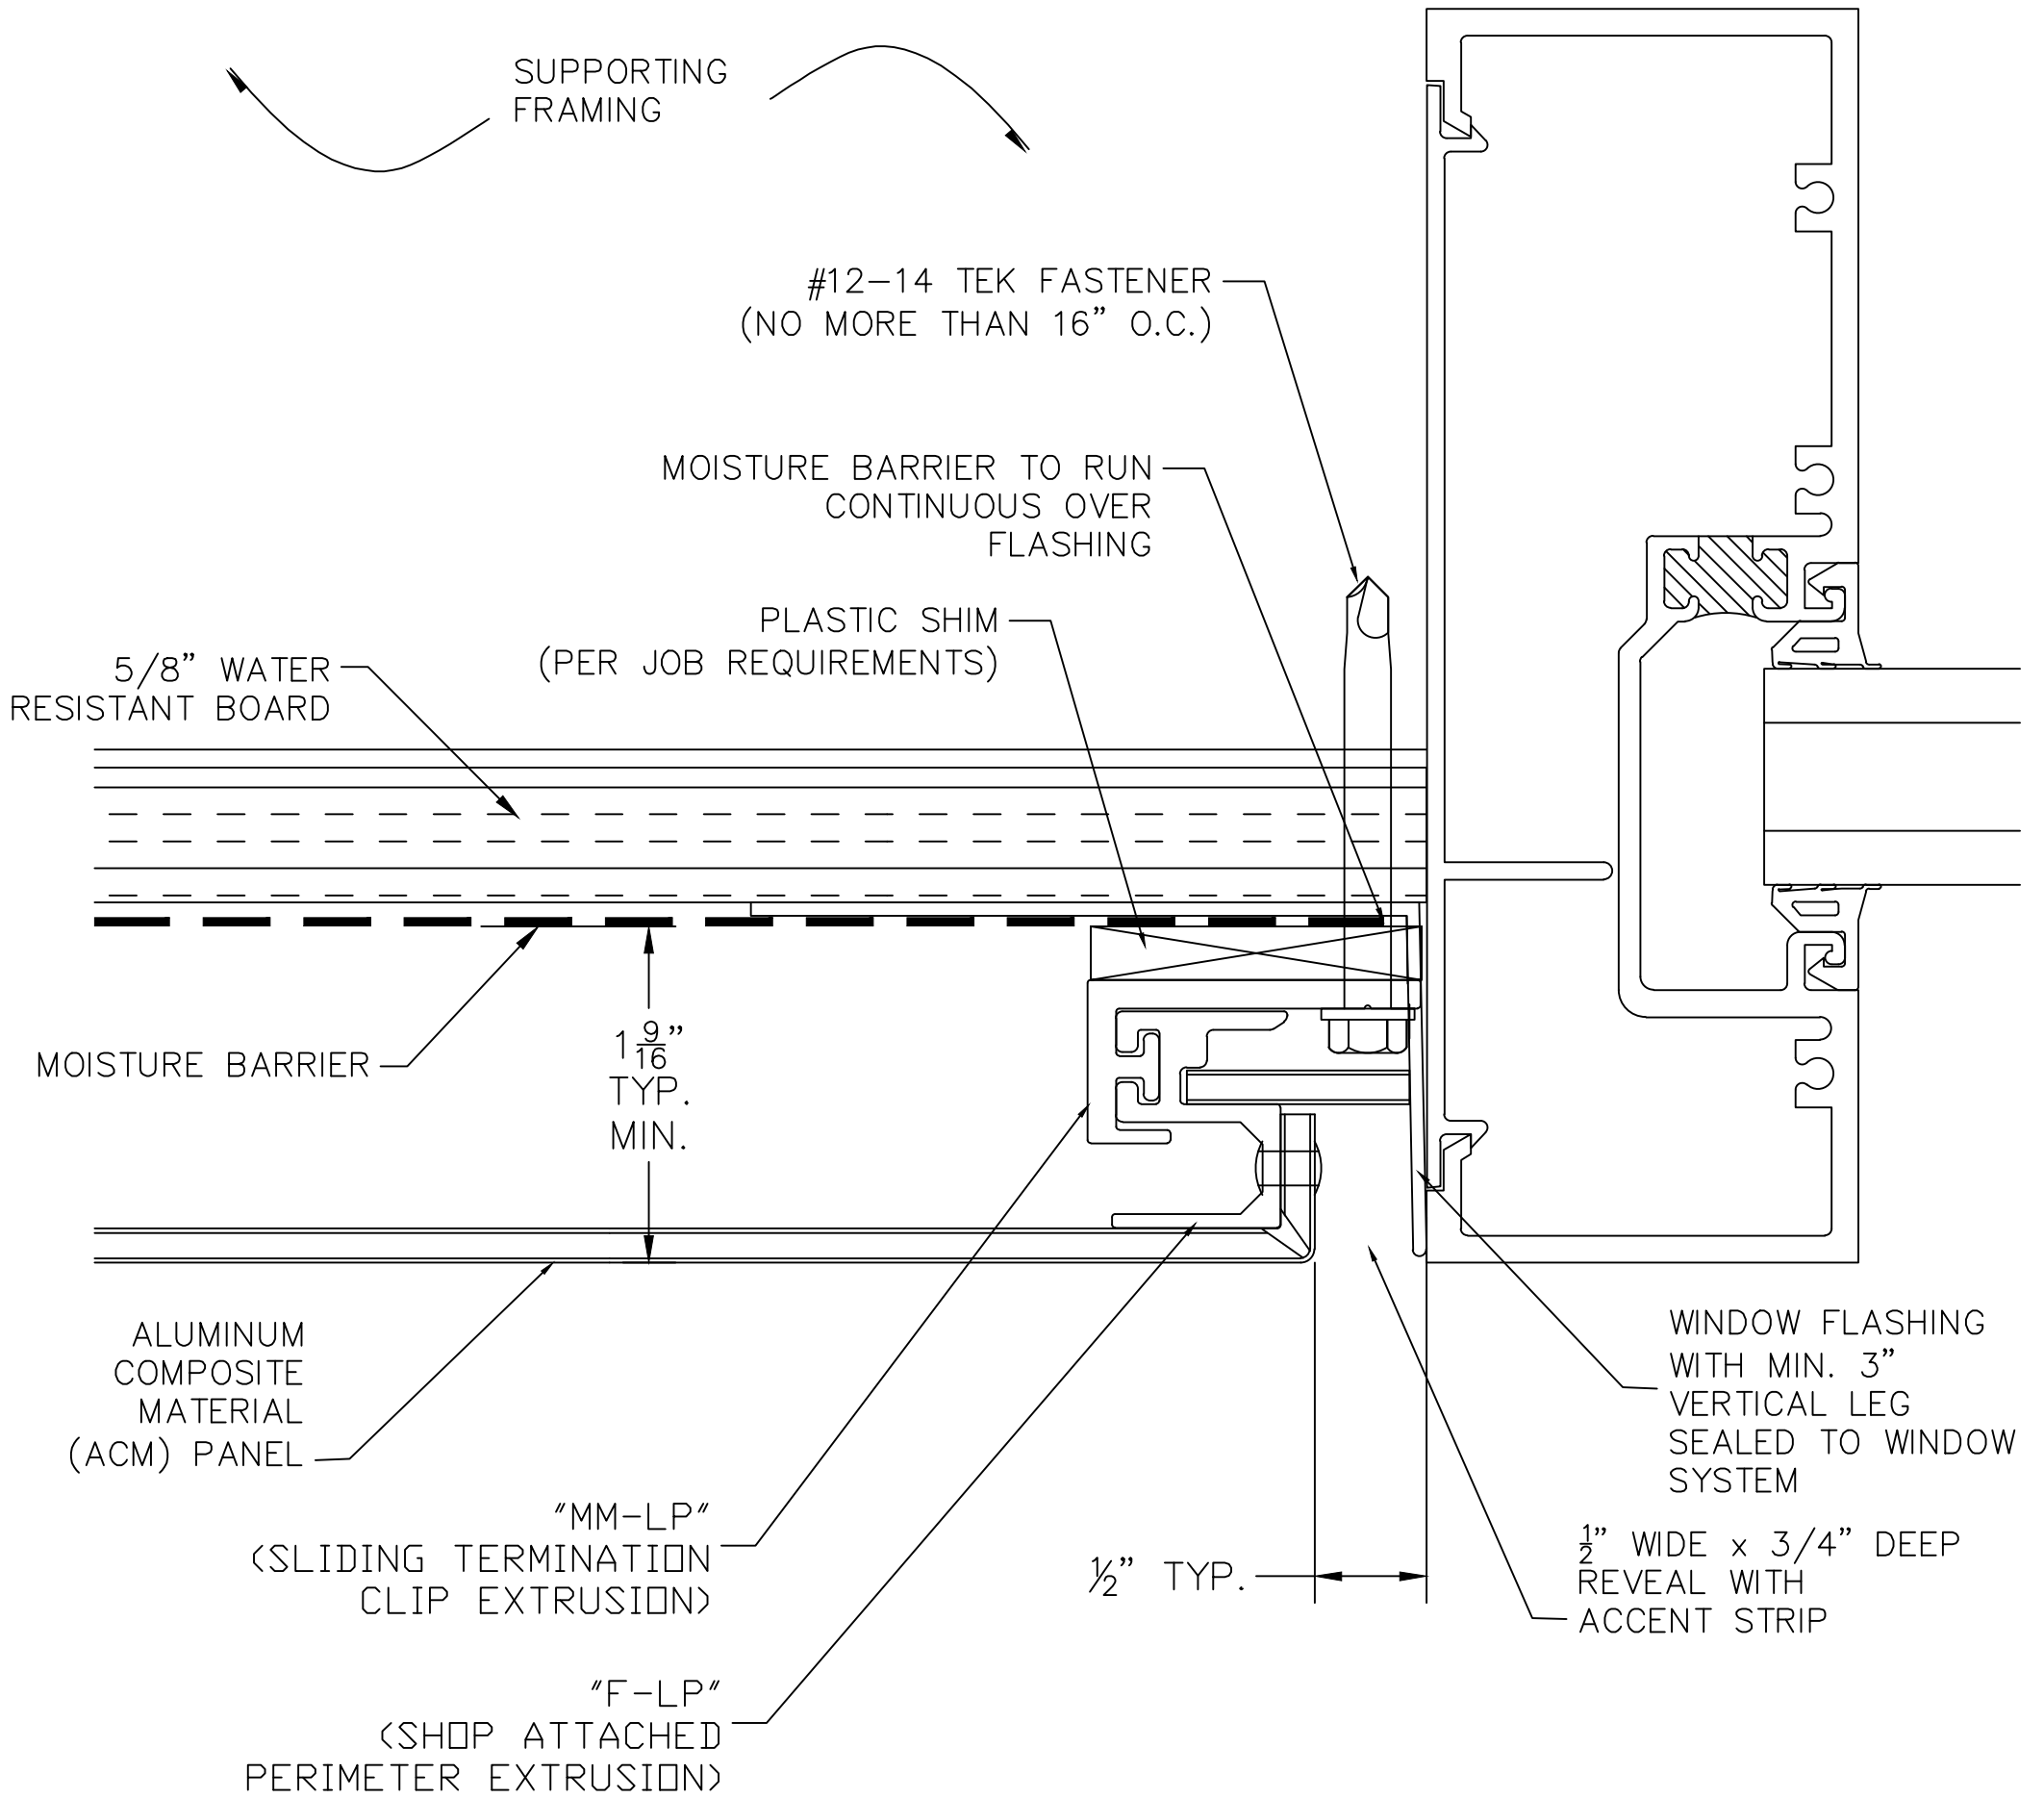


11

WINDOW JAM CONDITION

SCALE: NONE

# ACCU-TRAC (DS) ATTACHMENT SYSTEMS


1 JOHNSON ST. SUITE 118 CARTERSVILLE, GA. 30120 PHONE 678-721-4569

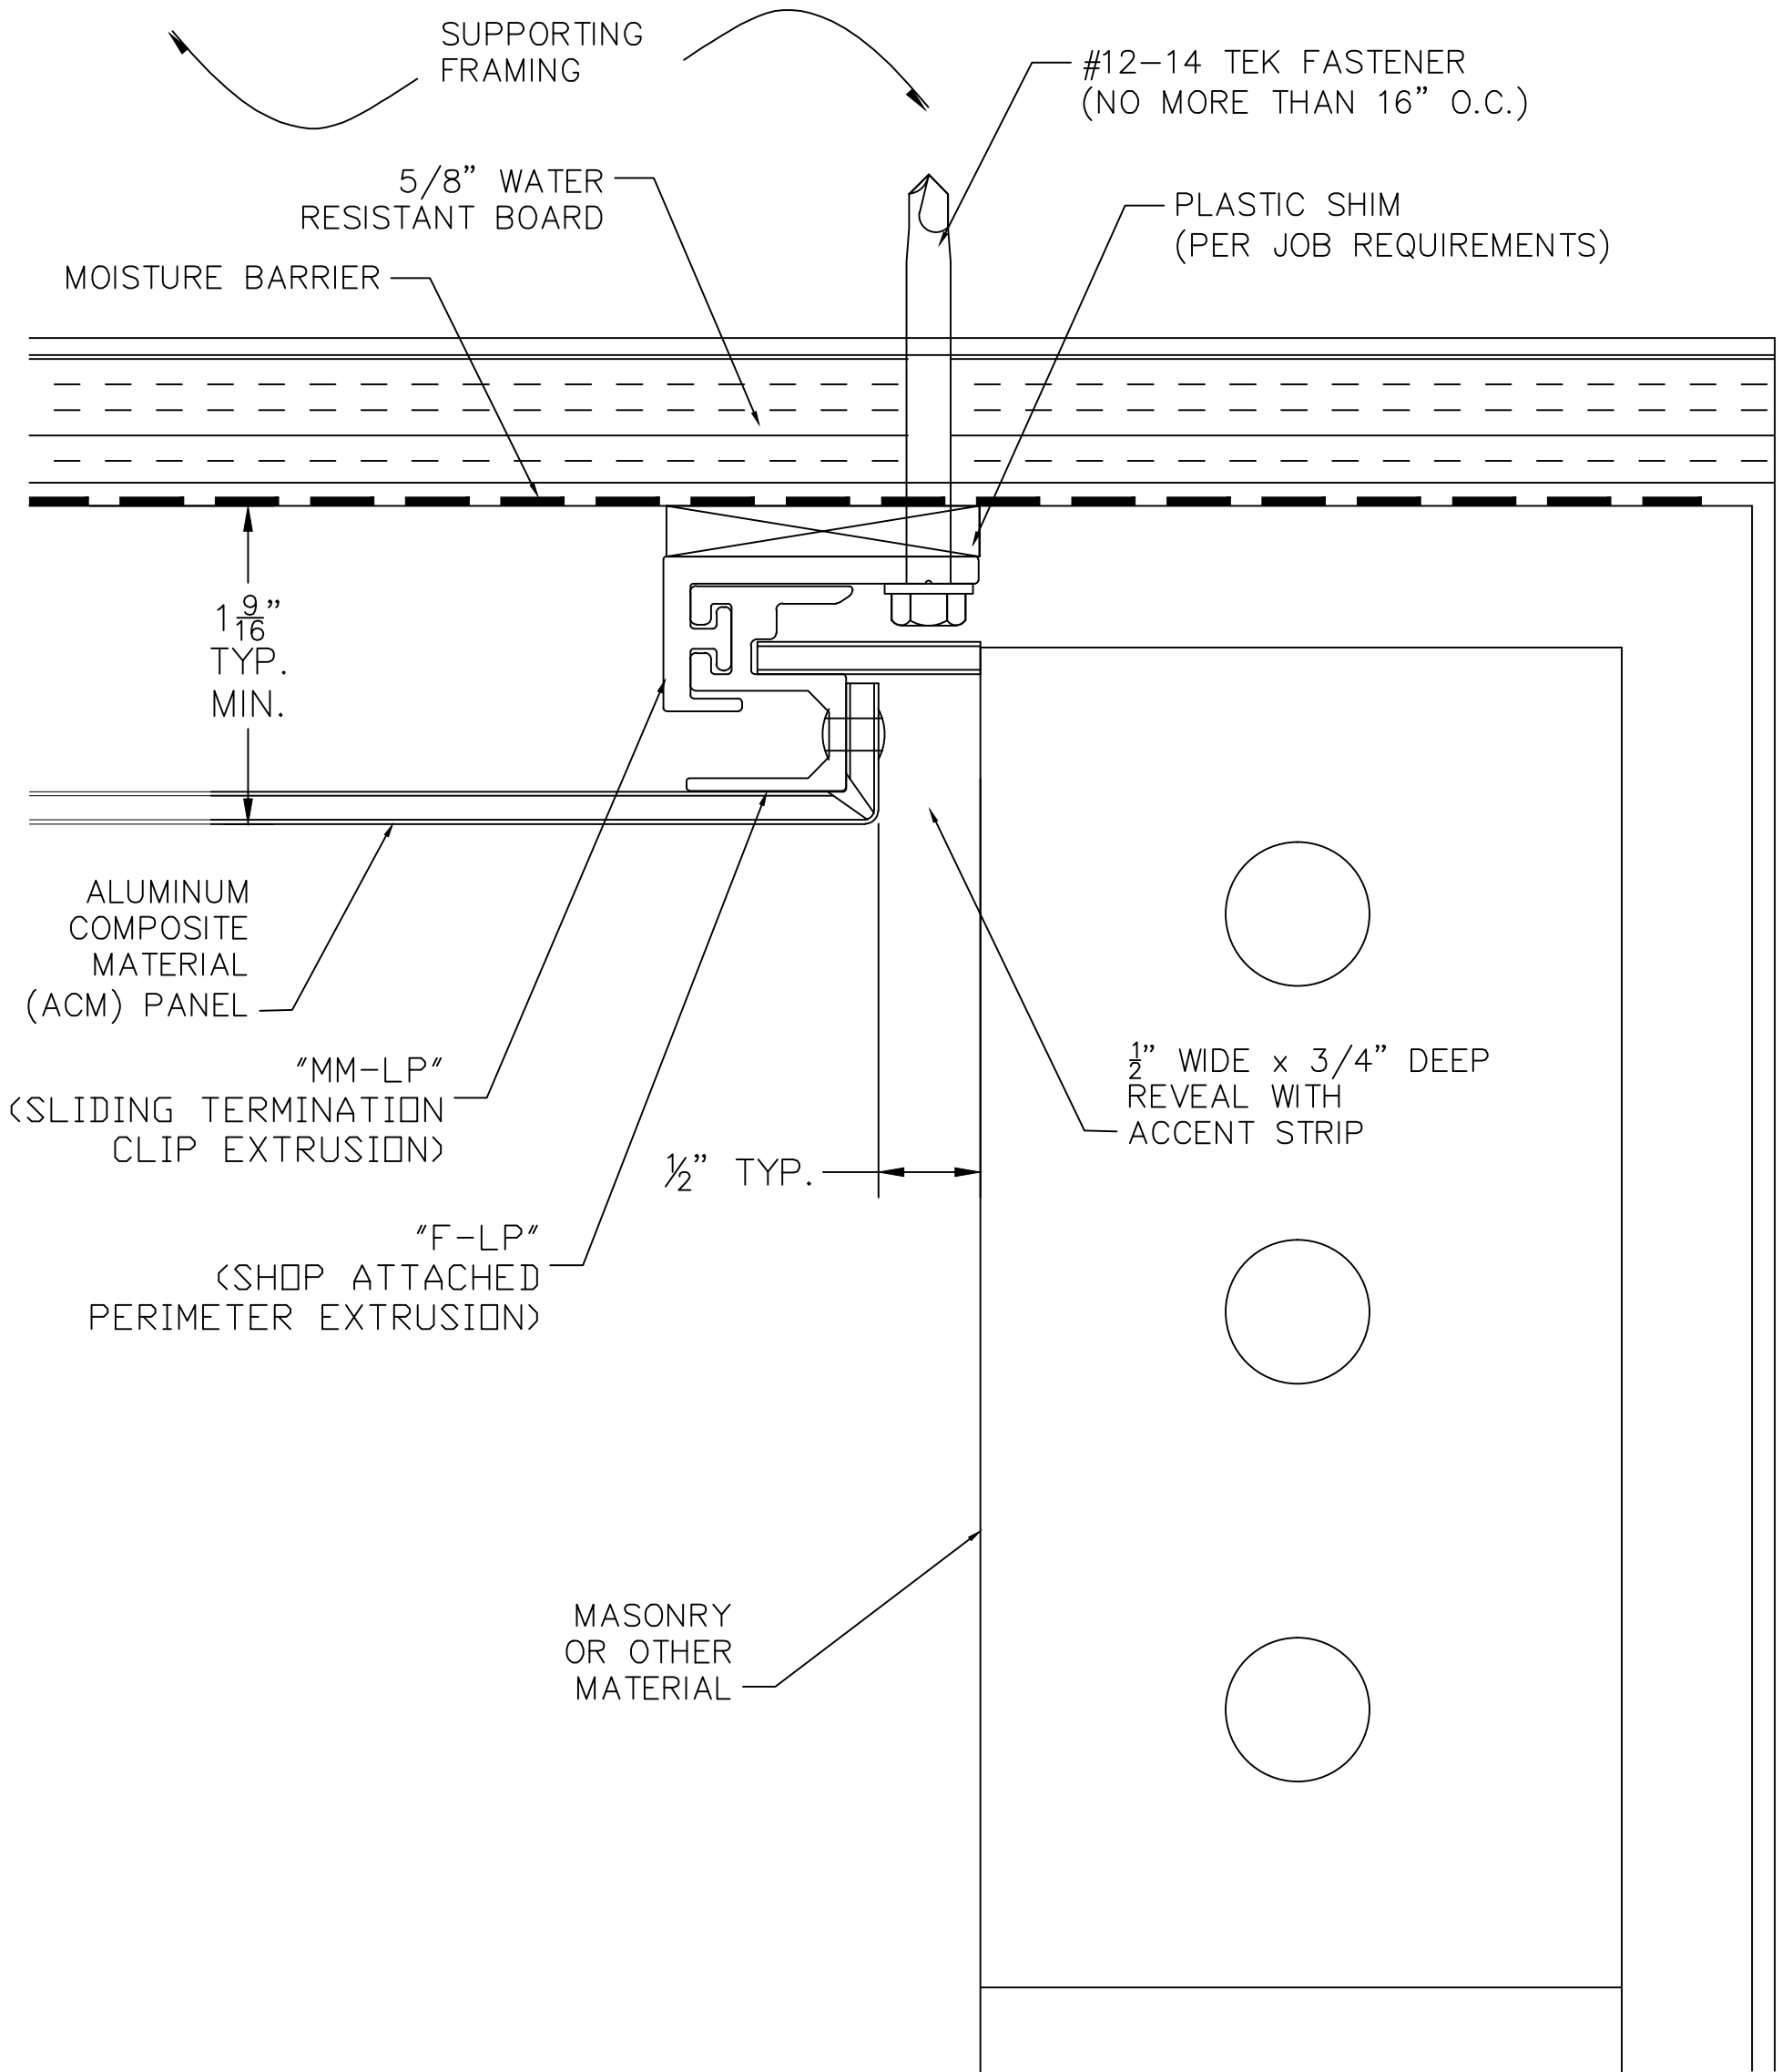

12

JAM CONDITION @ BRICK

SCALE: NONE

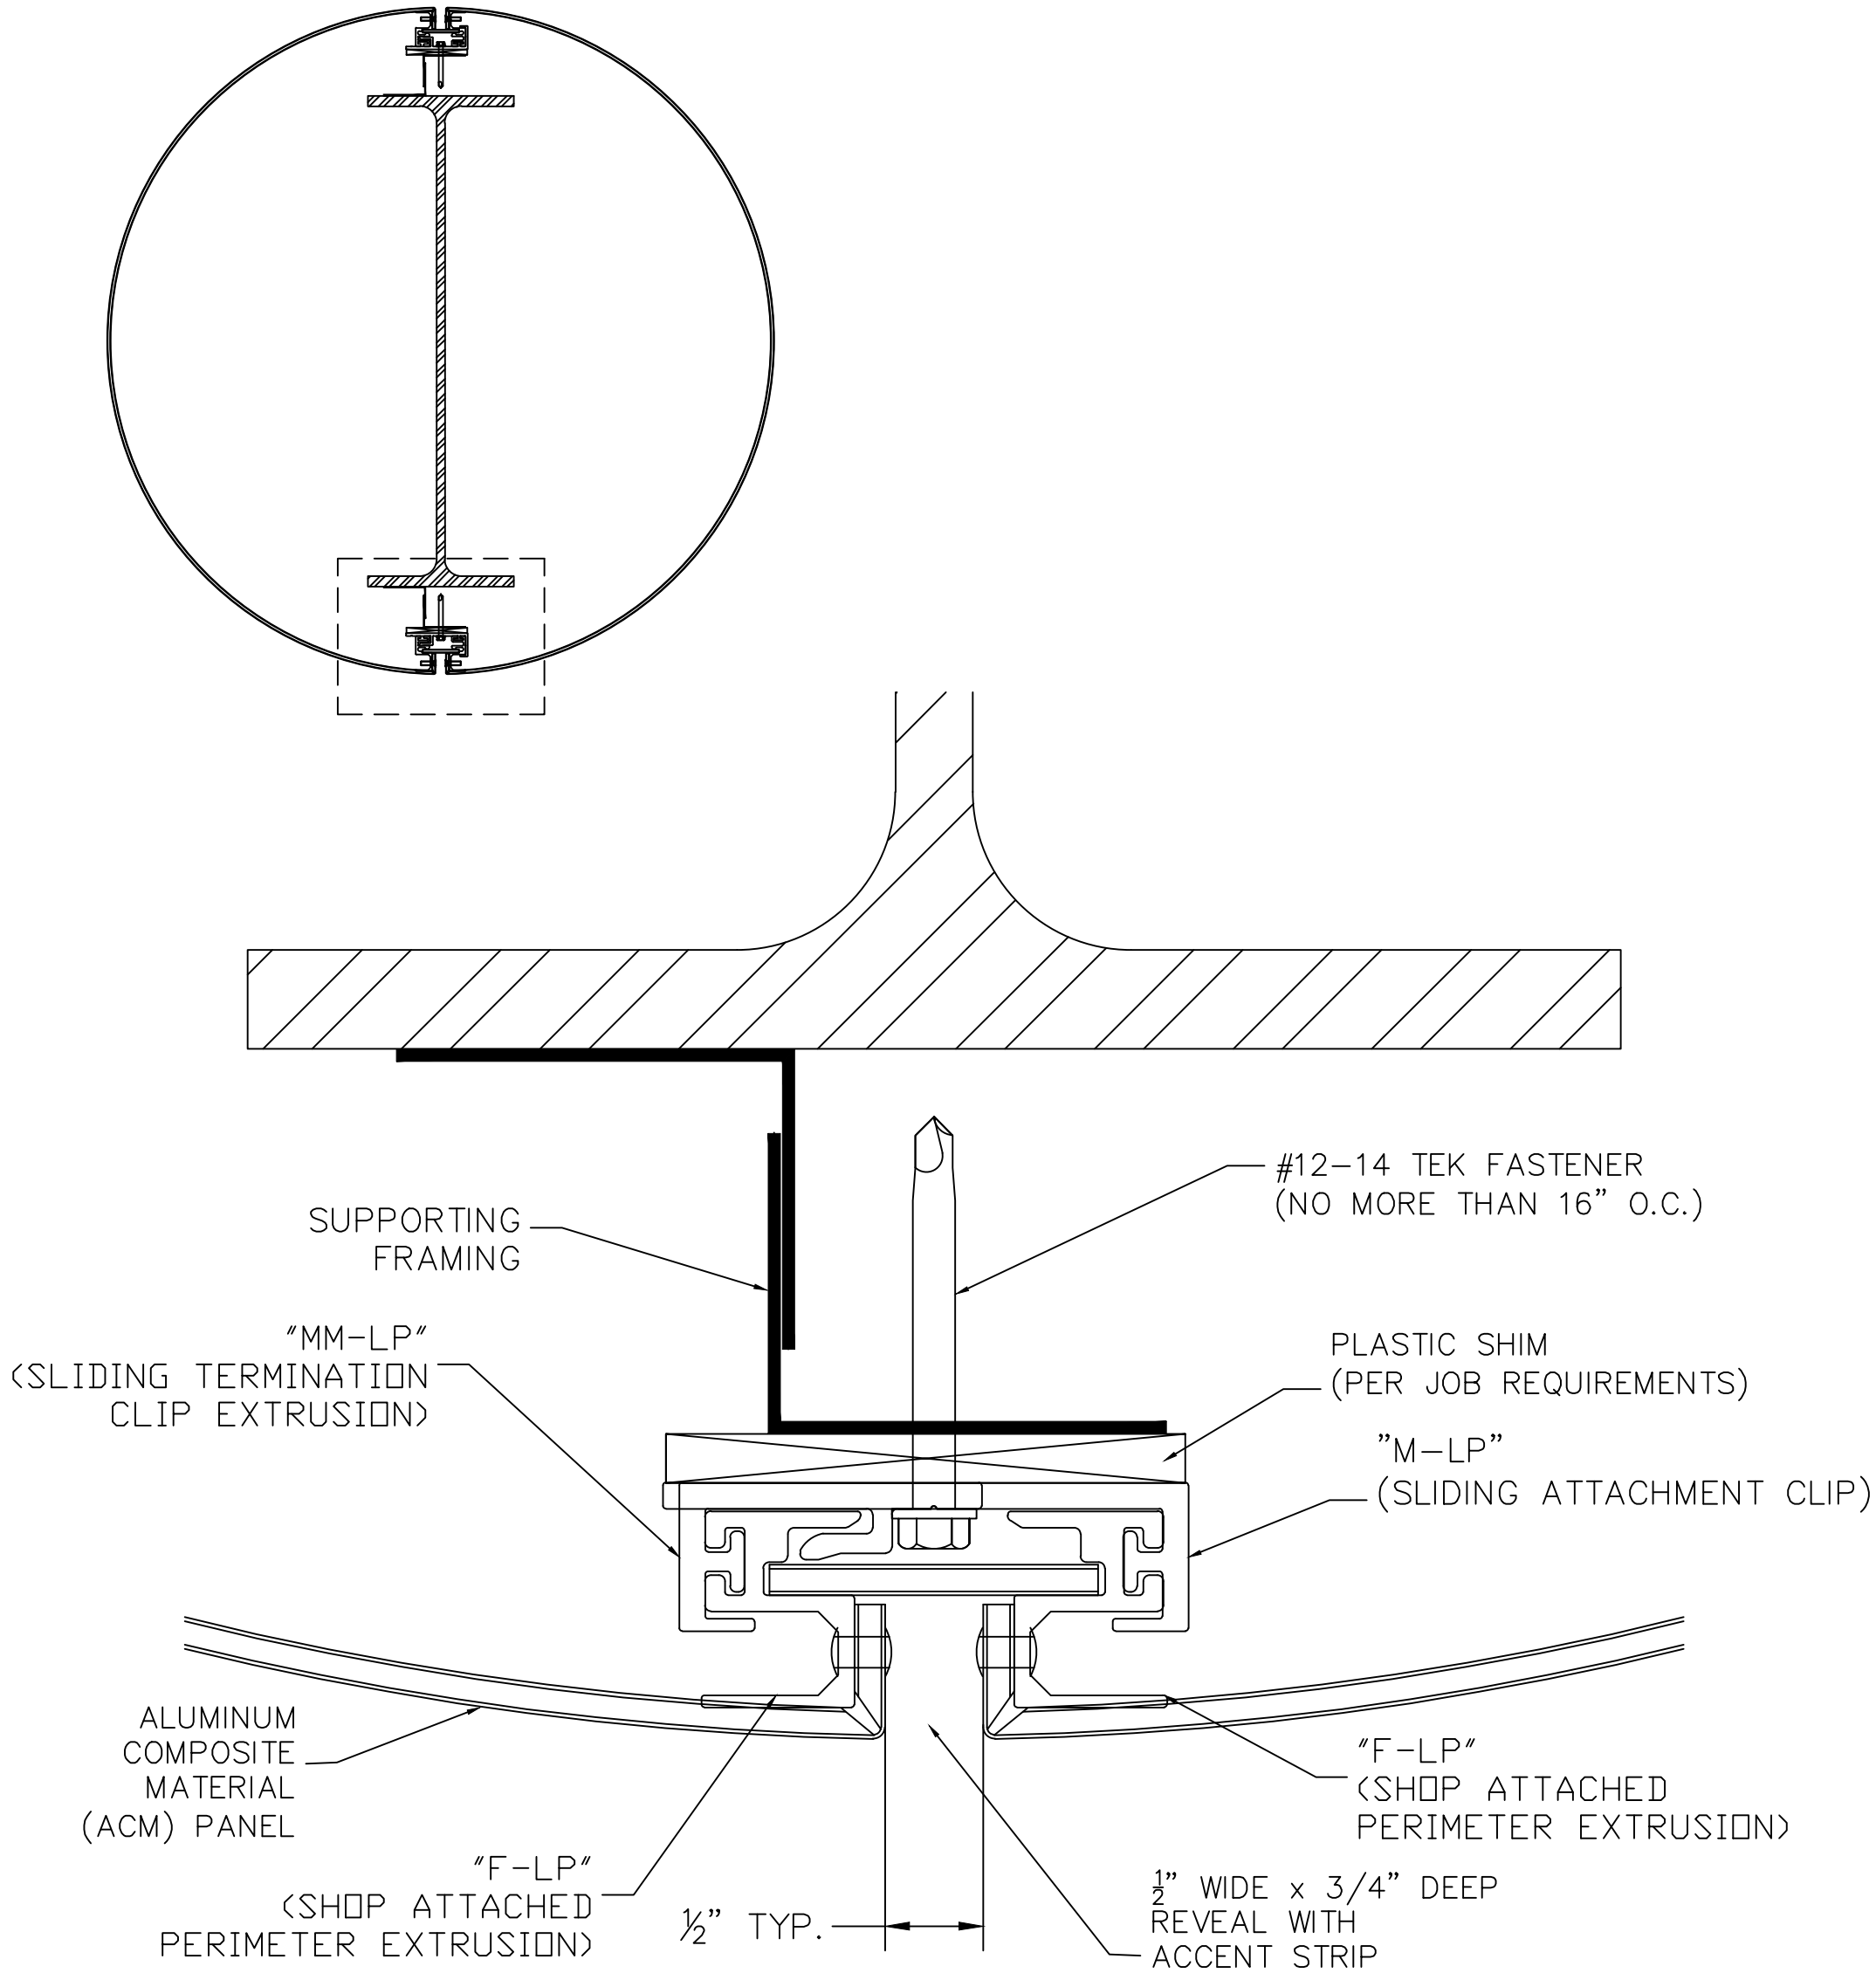

13

COLUMN DETAIL

SCALE: NONE